

Machete Beer House
SITE PLAN
2325 Highland Ave, National City, CA 91950

PROJECT NO:
22-003

SHEET TITLE


SITE PLAN

SHEET NO:

A1.0


ALL IDEAS, DESIGNS, PLANS, AND SPECIFICATIONS AND OTHER PROJECT DOCUMENTS, INCLUDING ALL DOCUMENTS ON ELECTRONIC MEDIA ARE THE PROPERTY OF LAHAINA ARCHITECTS AND MAY NOT BE REPRODUCED OR USED WITHOUT THE WRITTEN PERMISSION OF LAHAINA ARCHITECTS.
Jan 11, 2022 - 9:13am Phil
C:\Users\phil\LAHAINA\2022\MFP\Machete National City\1-7-22 ABC plan.dwg
Layout Name: 24x36

1 SITE PLAN
1/8" = 1'-0"

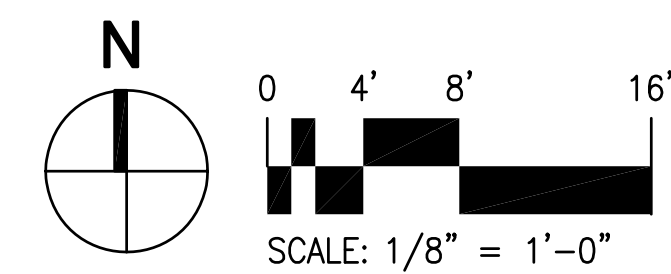

ATTACHMENT 4

Exhibit A, Case File No. 2022-08 CUP, 7/19/2022

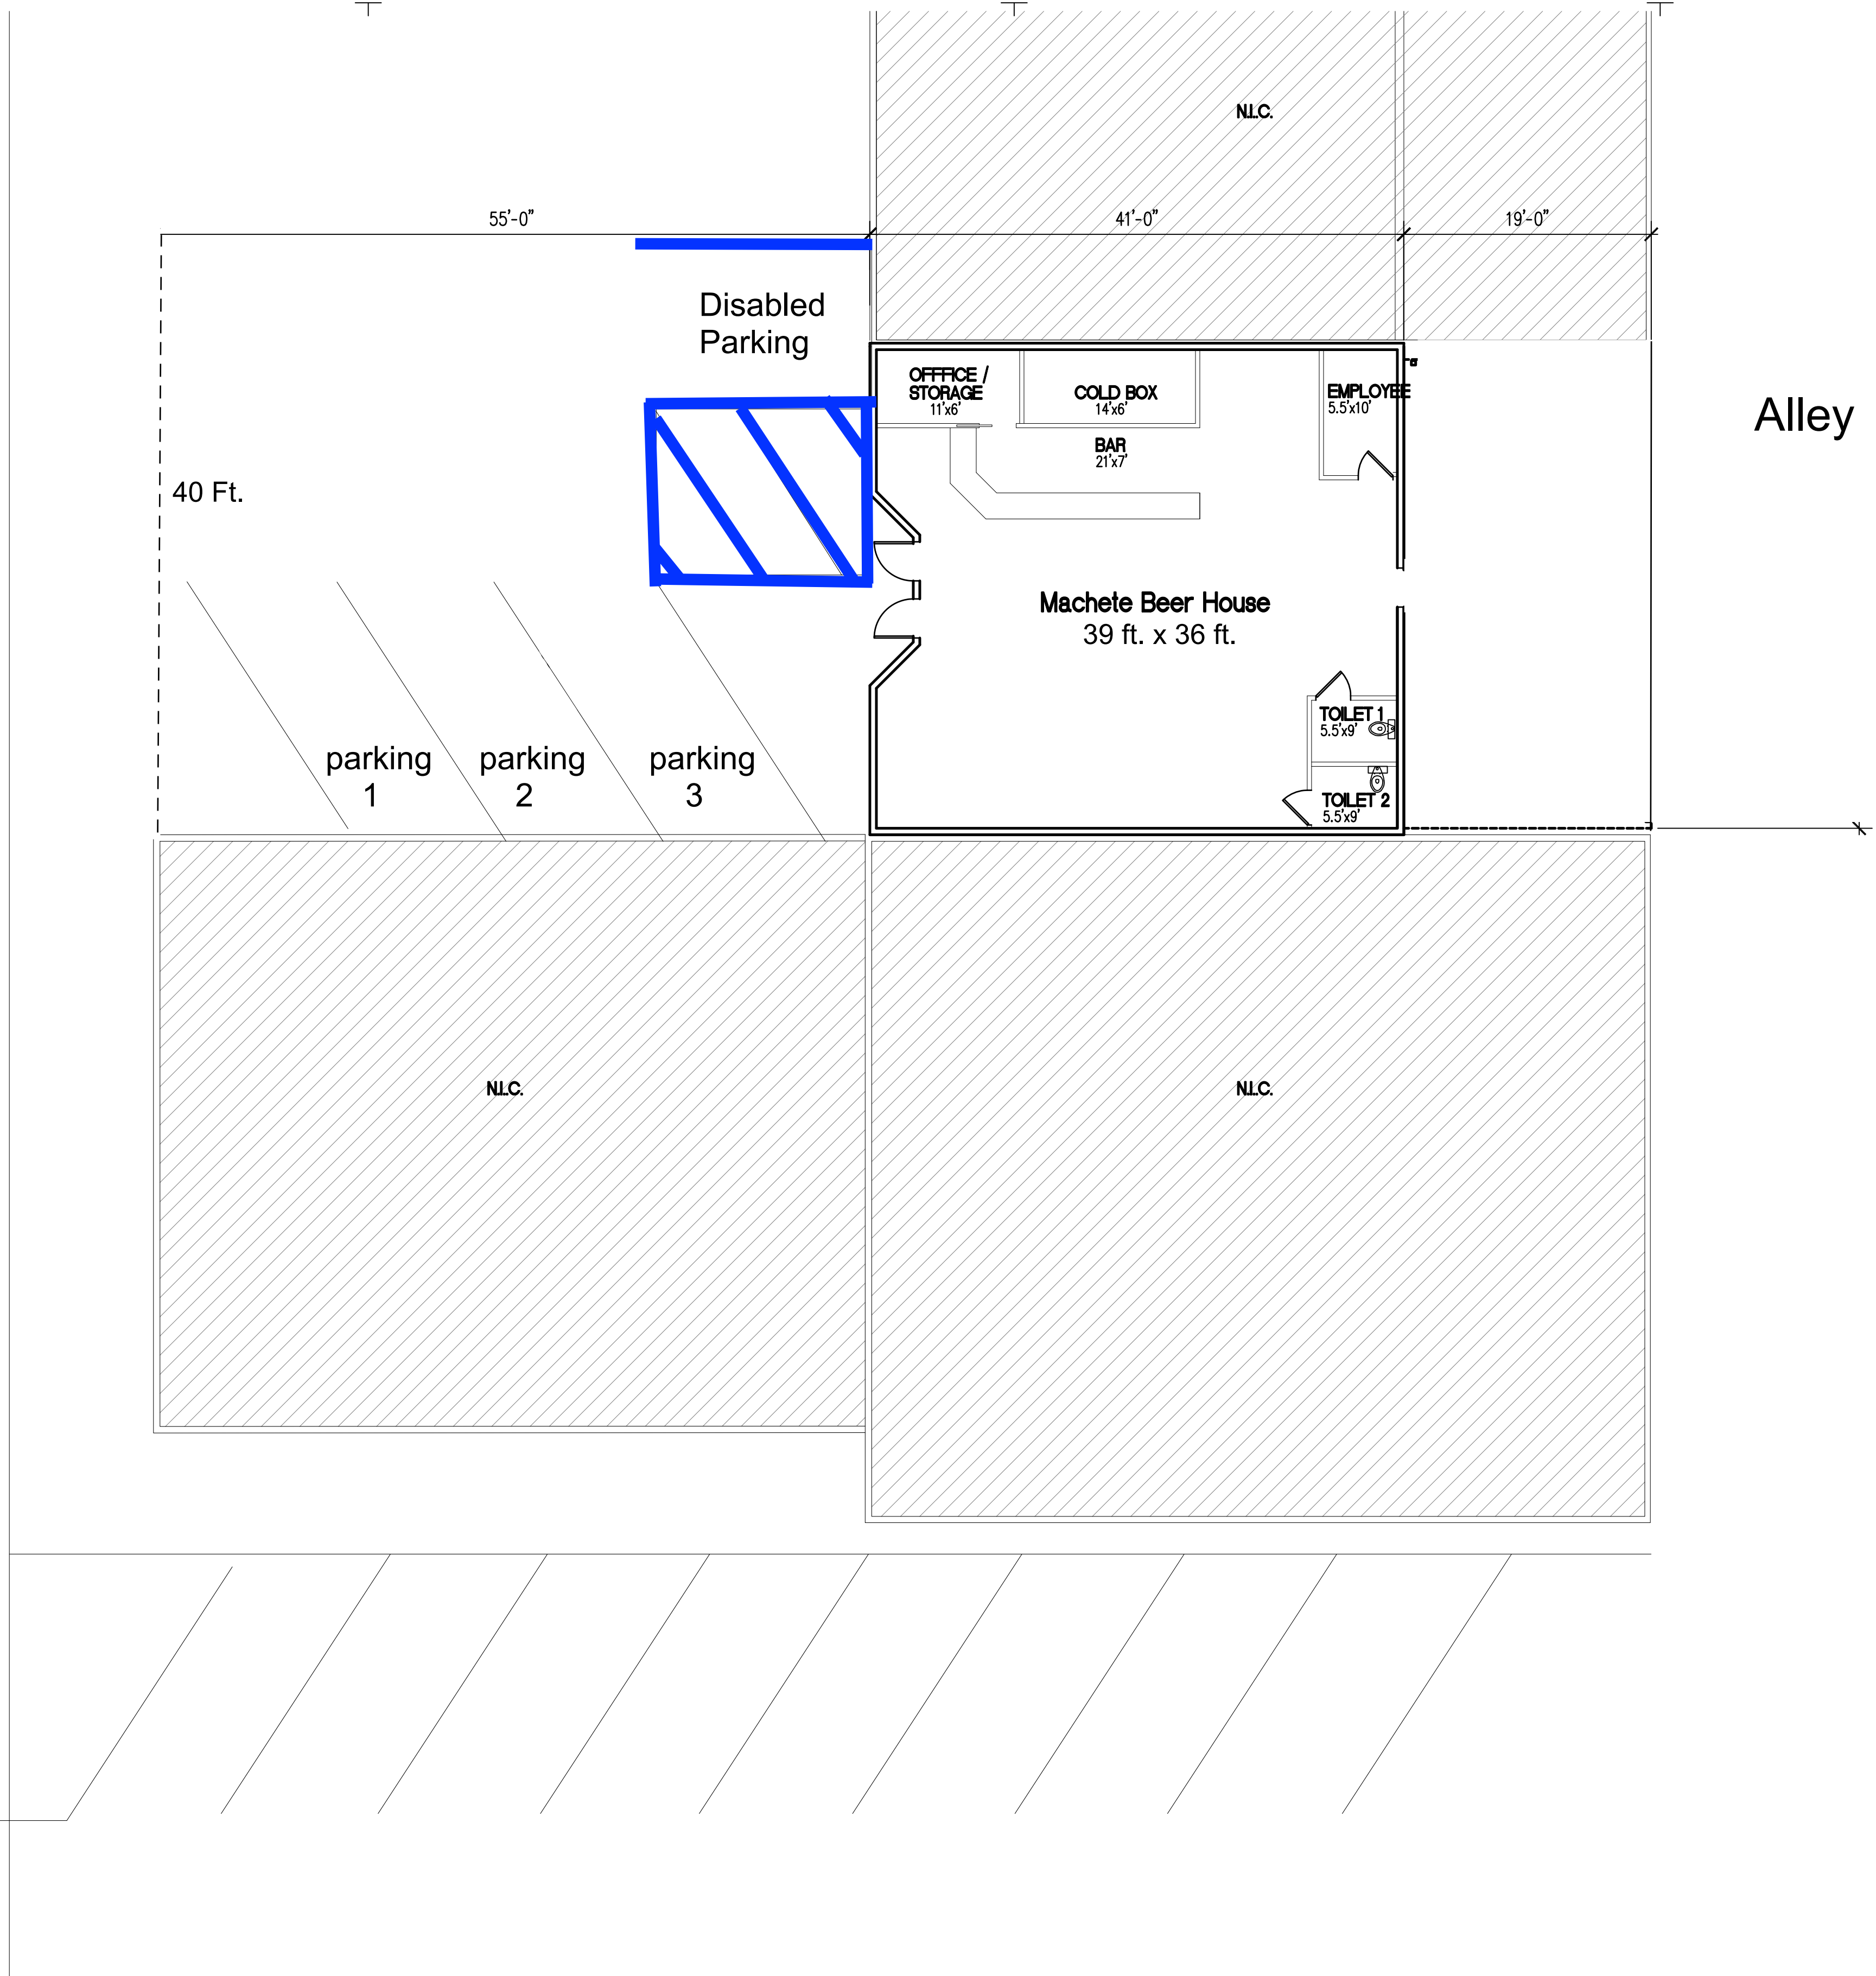

HIGHLAND AVE

Alley

N.L.C.

N.L.C.

N.L.C.

Disabled Parking

OFFICE / STORAGE
11x6

COLD BOX
14x6

EMPLOYEE
5.5x10

BAR
21x7

Machete Beer House
39 ft. x 36 ft.

TOILET 1
5.5x9

TOILET 2
5.5x9

40 Ft.

55'-0"

41'-0"

19'-0"

parking 1

parking 2

parking 3