



SYMBOL LEGEND


105 STORAGE 106 ADA RESTROOM TOTAL AREA

101	ROOM TA
(101A)	DOOR TAG
A	WINDOW '
W-1	WALL TAG

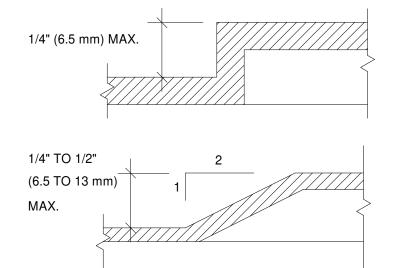


2 TYPICAL THRESHOLD DETAIL 3/8" = 1'-0"

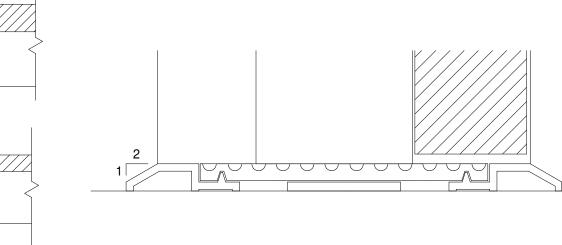

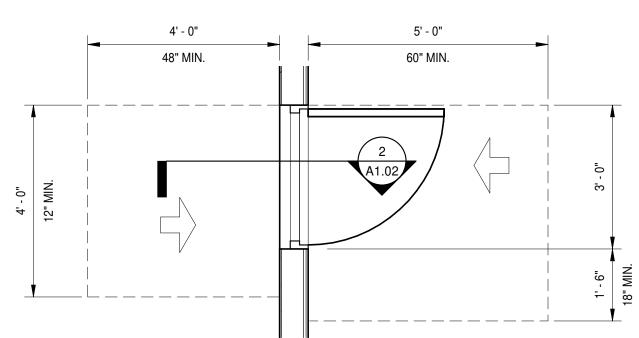

3 TYPICAL THRESHOLD 1/2" = 1'-0"

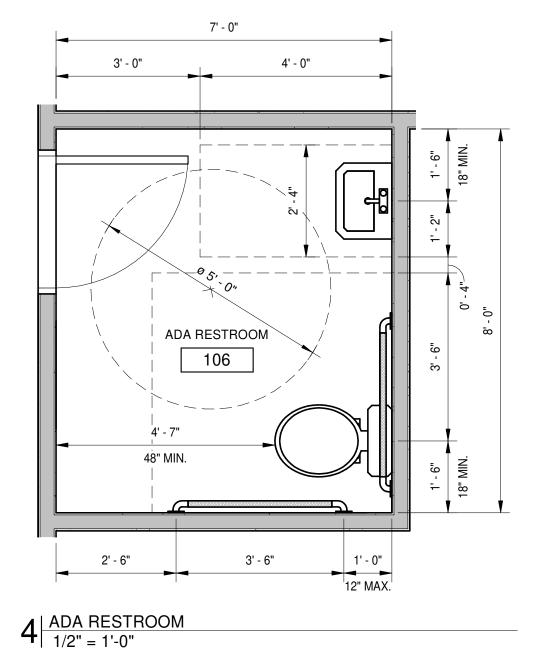



Gig 7505 FANNIN STREET SUITE 440 HOUSTON, TX 77054 (713) 999 5384

SHOP WITH SERVICESTATION

2401 Division St, National City, CA 91950, USA

No.	Description	Date
	<u> </u>	
	•	


FLOOR PLAN

	Project Number	TSE-2021-3782
	Date	09-09-22
	Drawn By	Author
	Checked By	Checker

As indicated

Drawings and written material appearing herein constitute original and unpublished work of the Architect and may not be duplicated, used or disclosed without written consent of the

This is a 30"x42" size sheet. Any other size is not full scale.

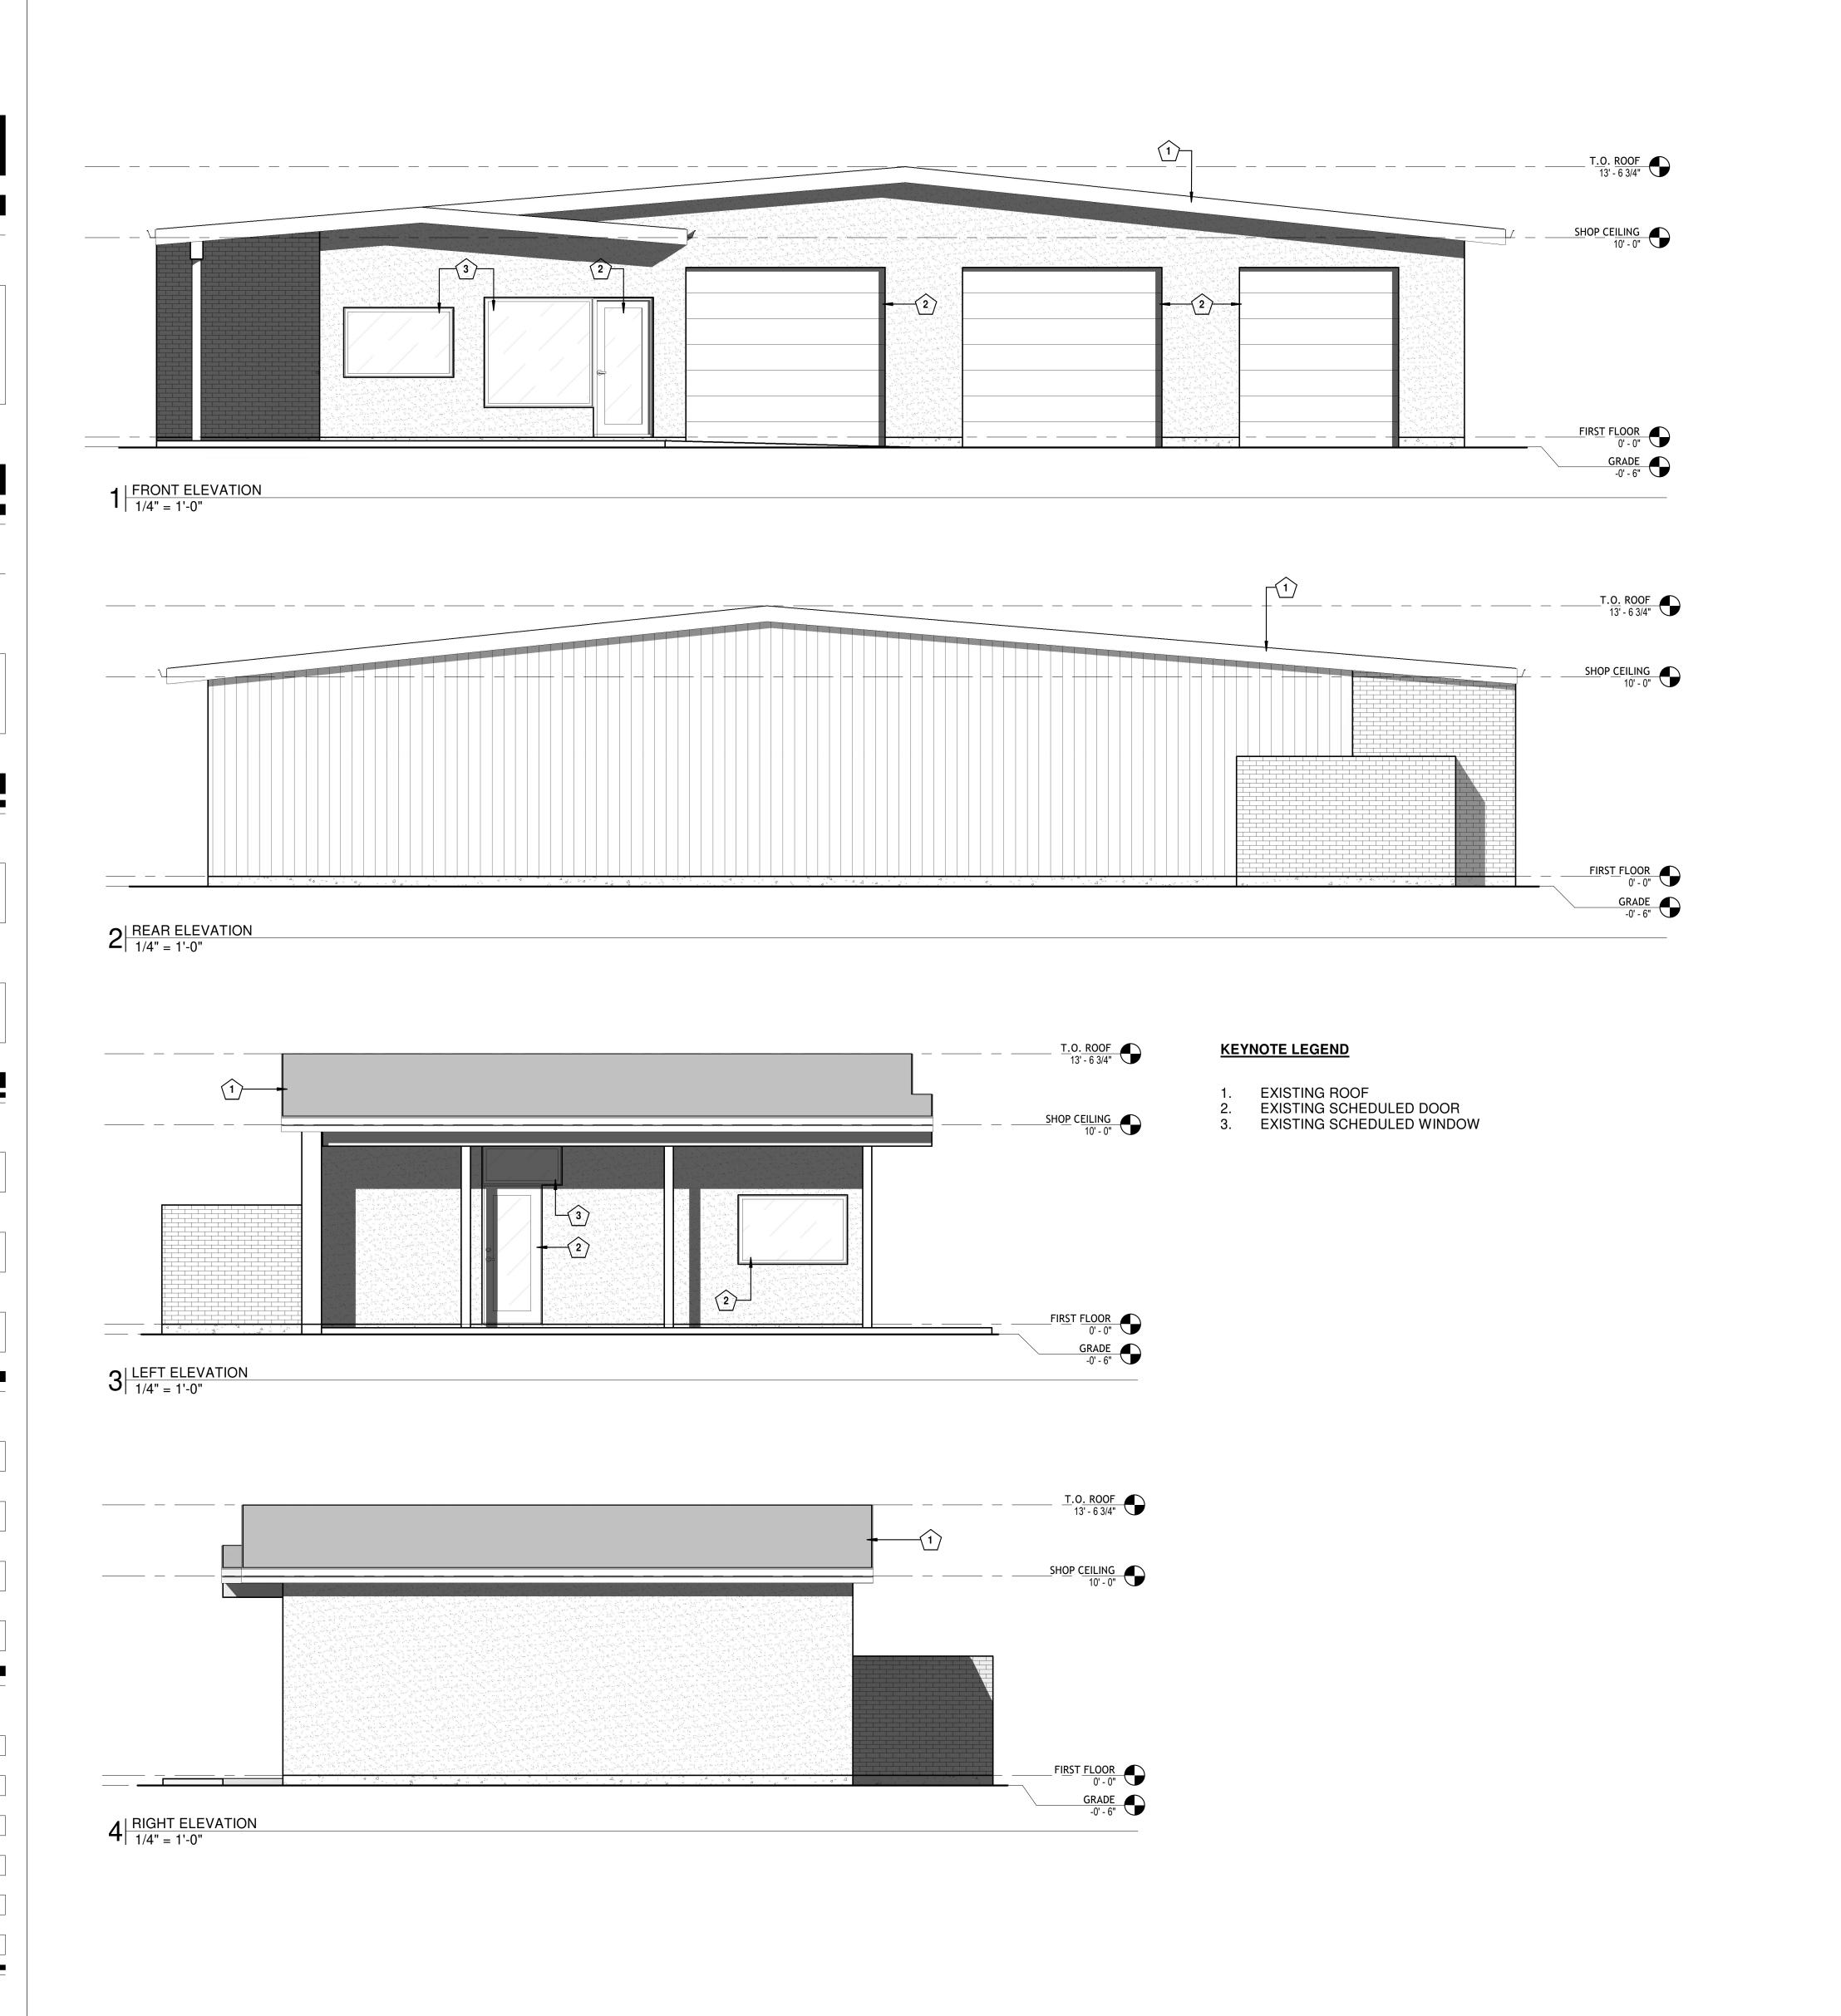



SHOP WITH SERVICESTATION

2401 Division St, National City, CA 91950, USA

No.	Description	Date

ELEVATIONS

Project Number	TSE-2021-3782
Date	09-09-22
Drawn By	Author
Checked By	Checker

A2.0

cale 1/4'' = 1'-0''

Drawings and written material appearing herein constitute original and unpublished work of the Architect and may not be duplicated, used or disclosed without written consent of the Architect