


NIGERIA BREEZE RESTAURANT
925 E PLAZA BLVD, STE 106
NATIONAL CITY, CA 91950

BEER AND WINE PERMIT APPLICATION
NATIONAL CITY CONDITIONAL USE PERMIT


DIINING ROOM SQUARE FOOTAGE VS TOTAL SITE SPACE
& ALCOHOL STORAGE AREAS

TO STREET
All exterior doors are outward opening, tight-fitting, and self-closing

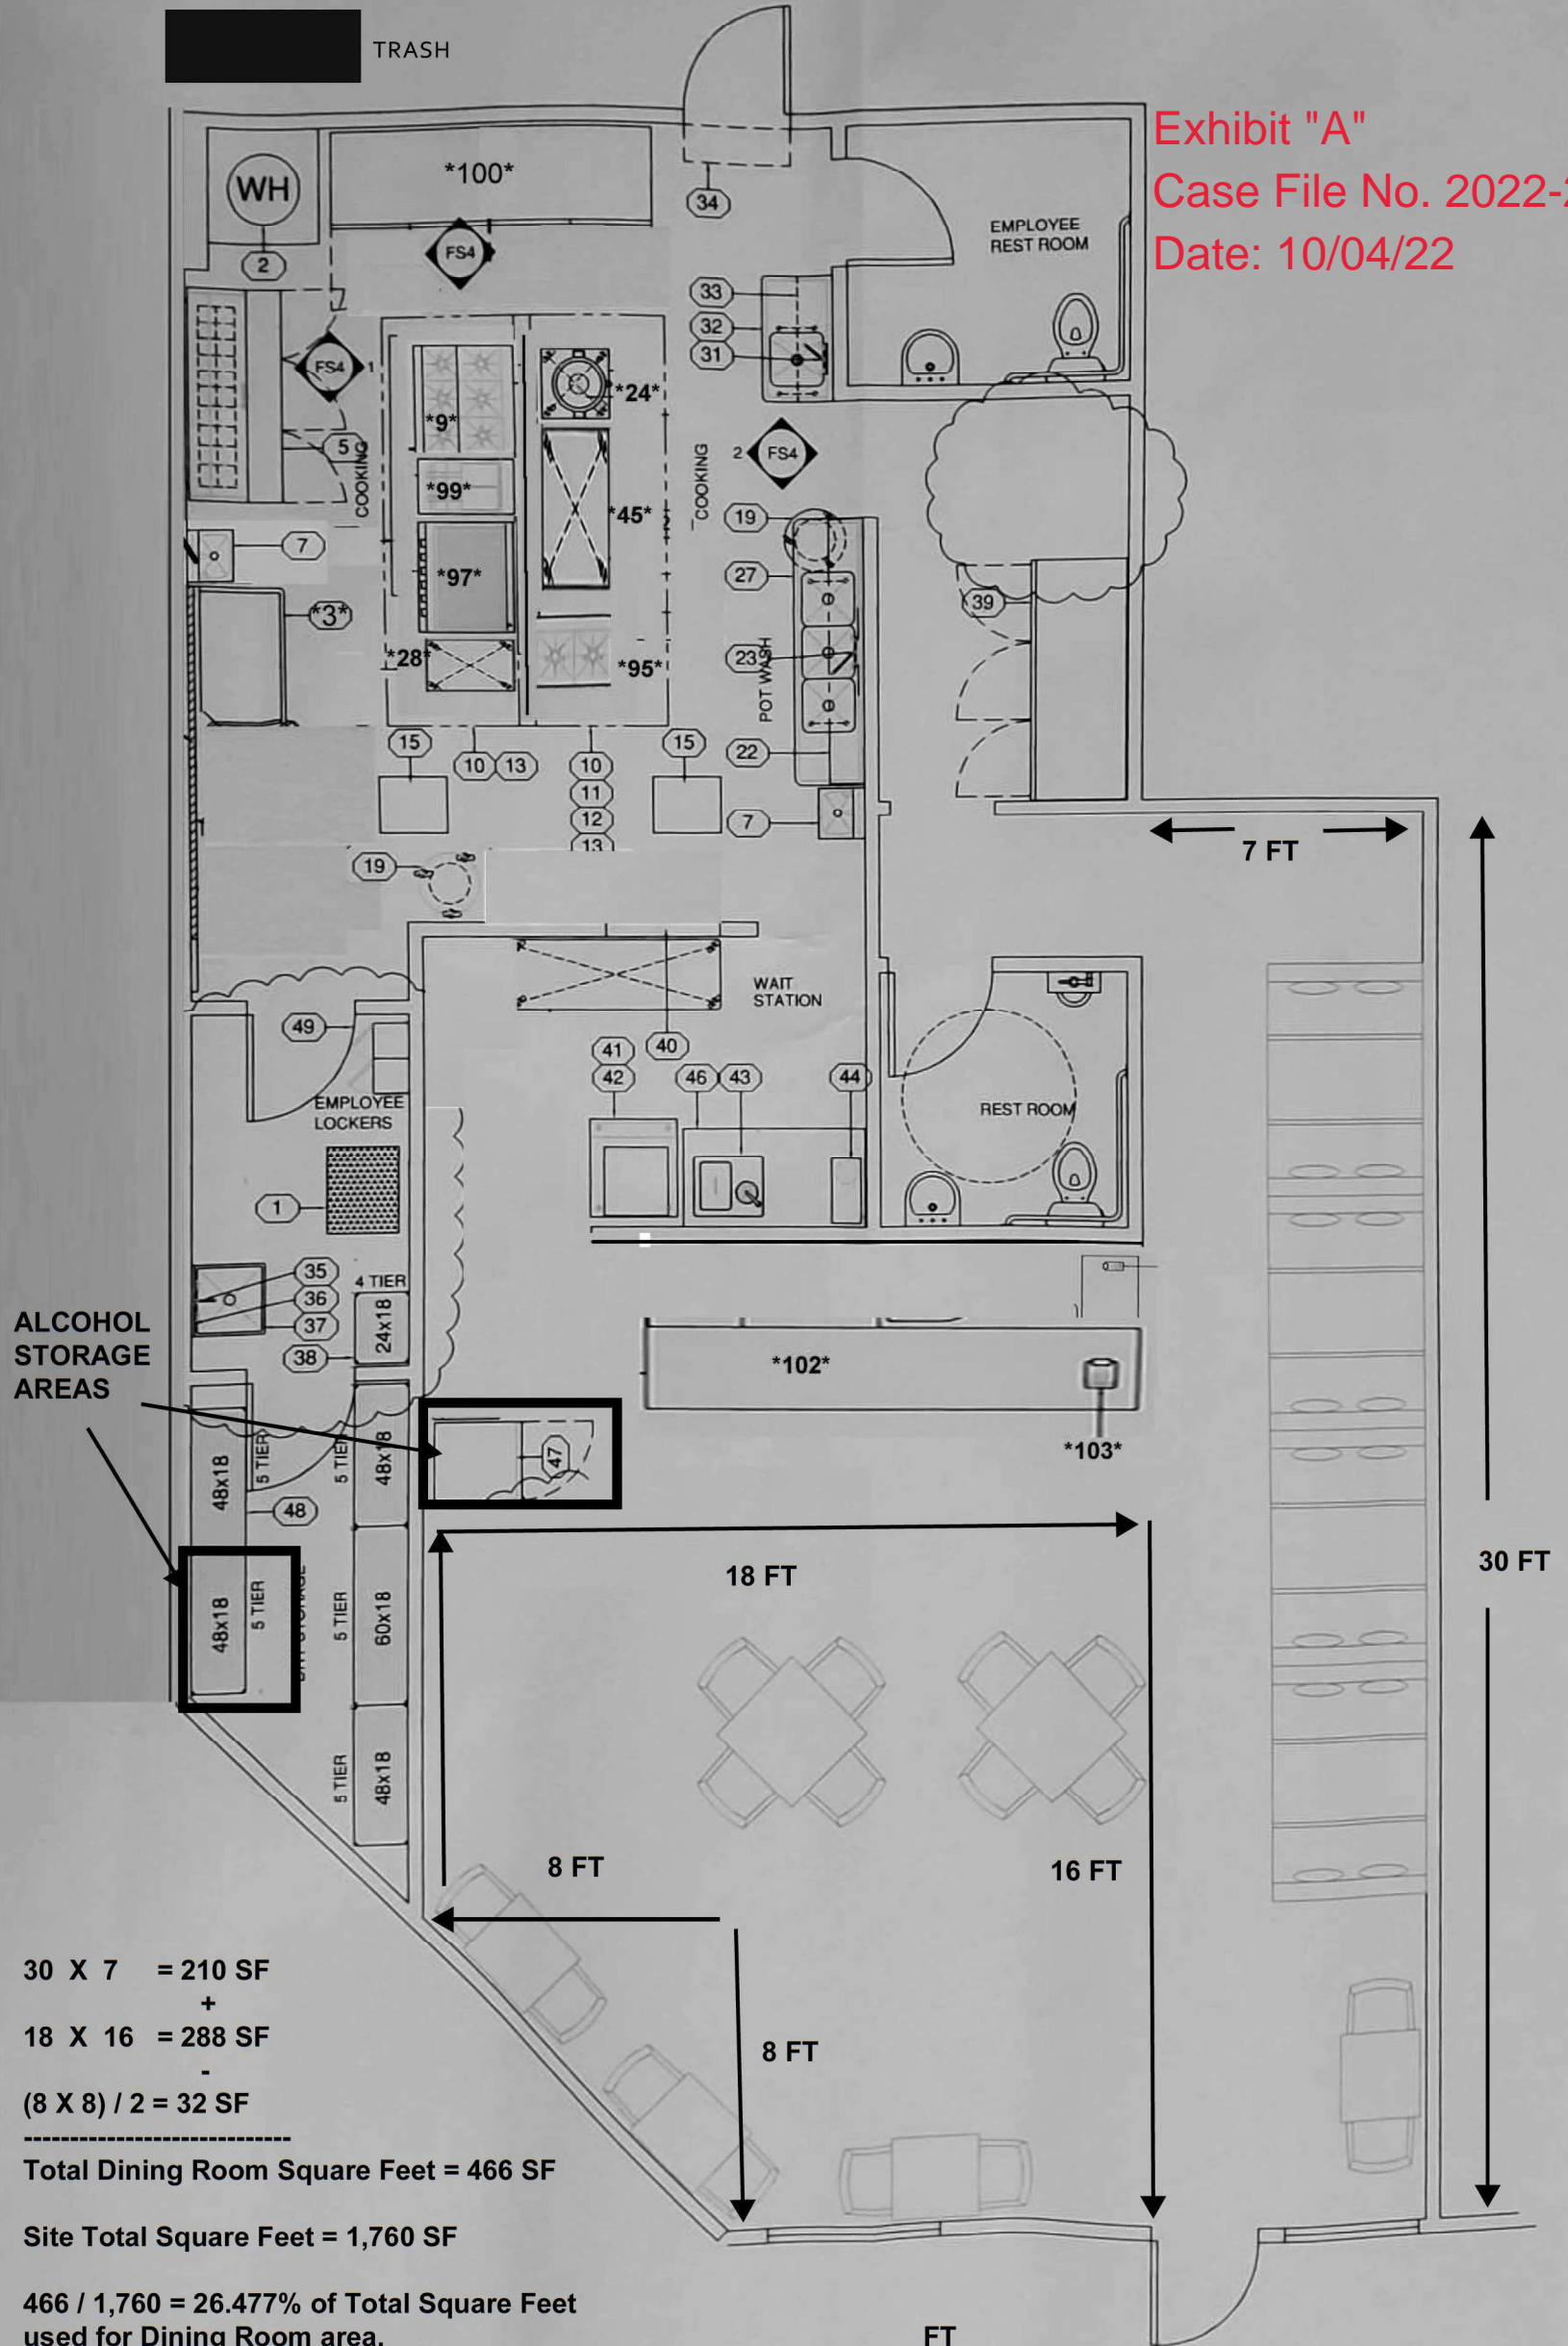

All exterior doors are outward opening, tight-fitting, and self-closing


**NIGERIA BREEZE RESTAURANT
925 E PLAZA BLVD STE 106
NATIONAL CITY, CA 91950**

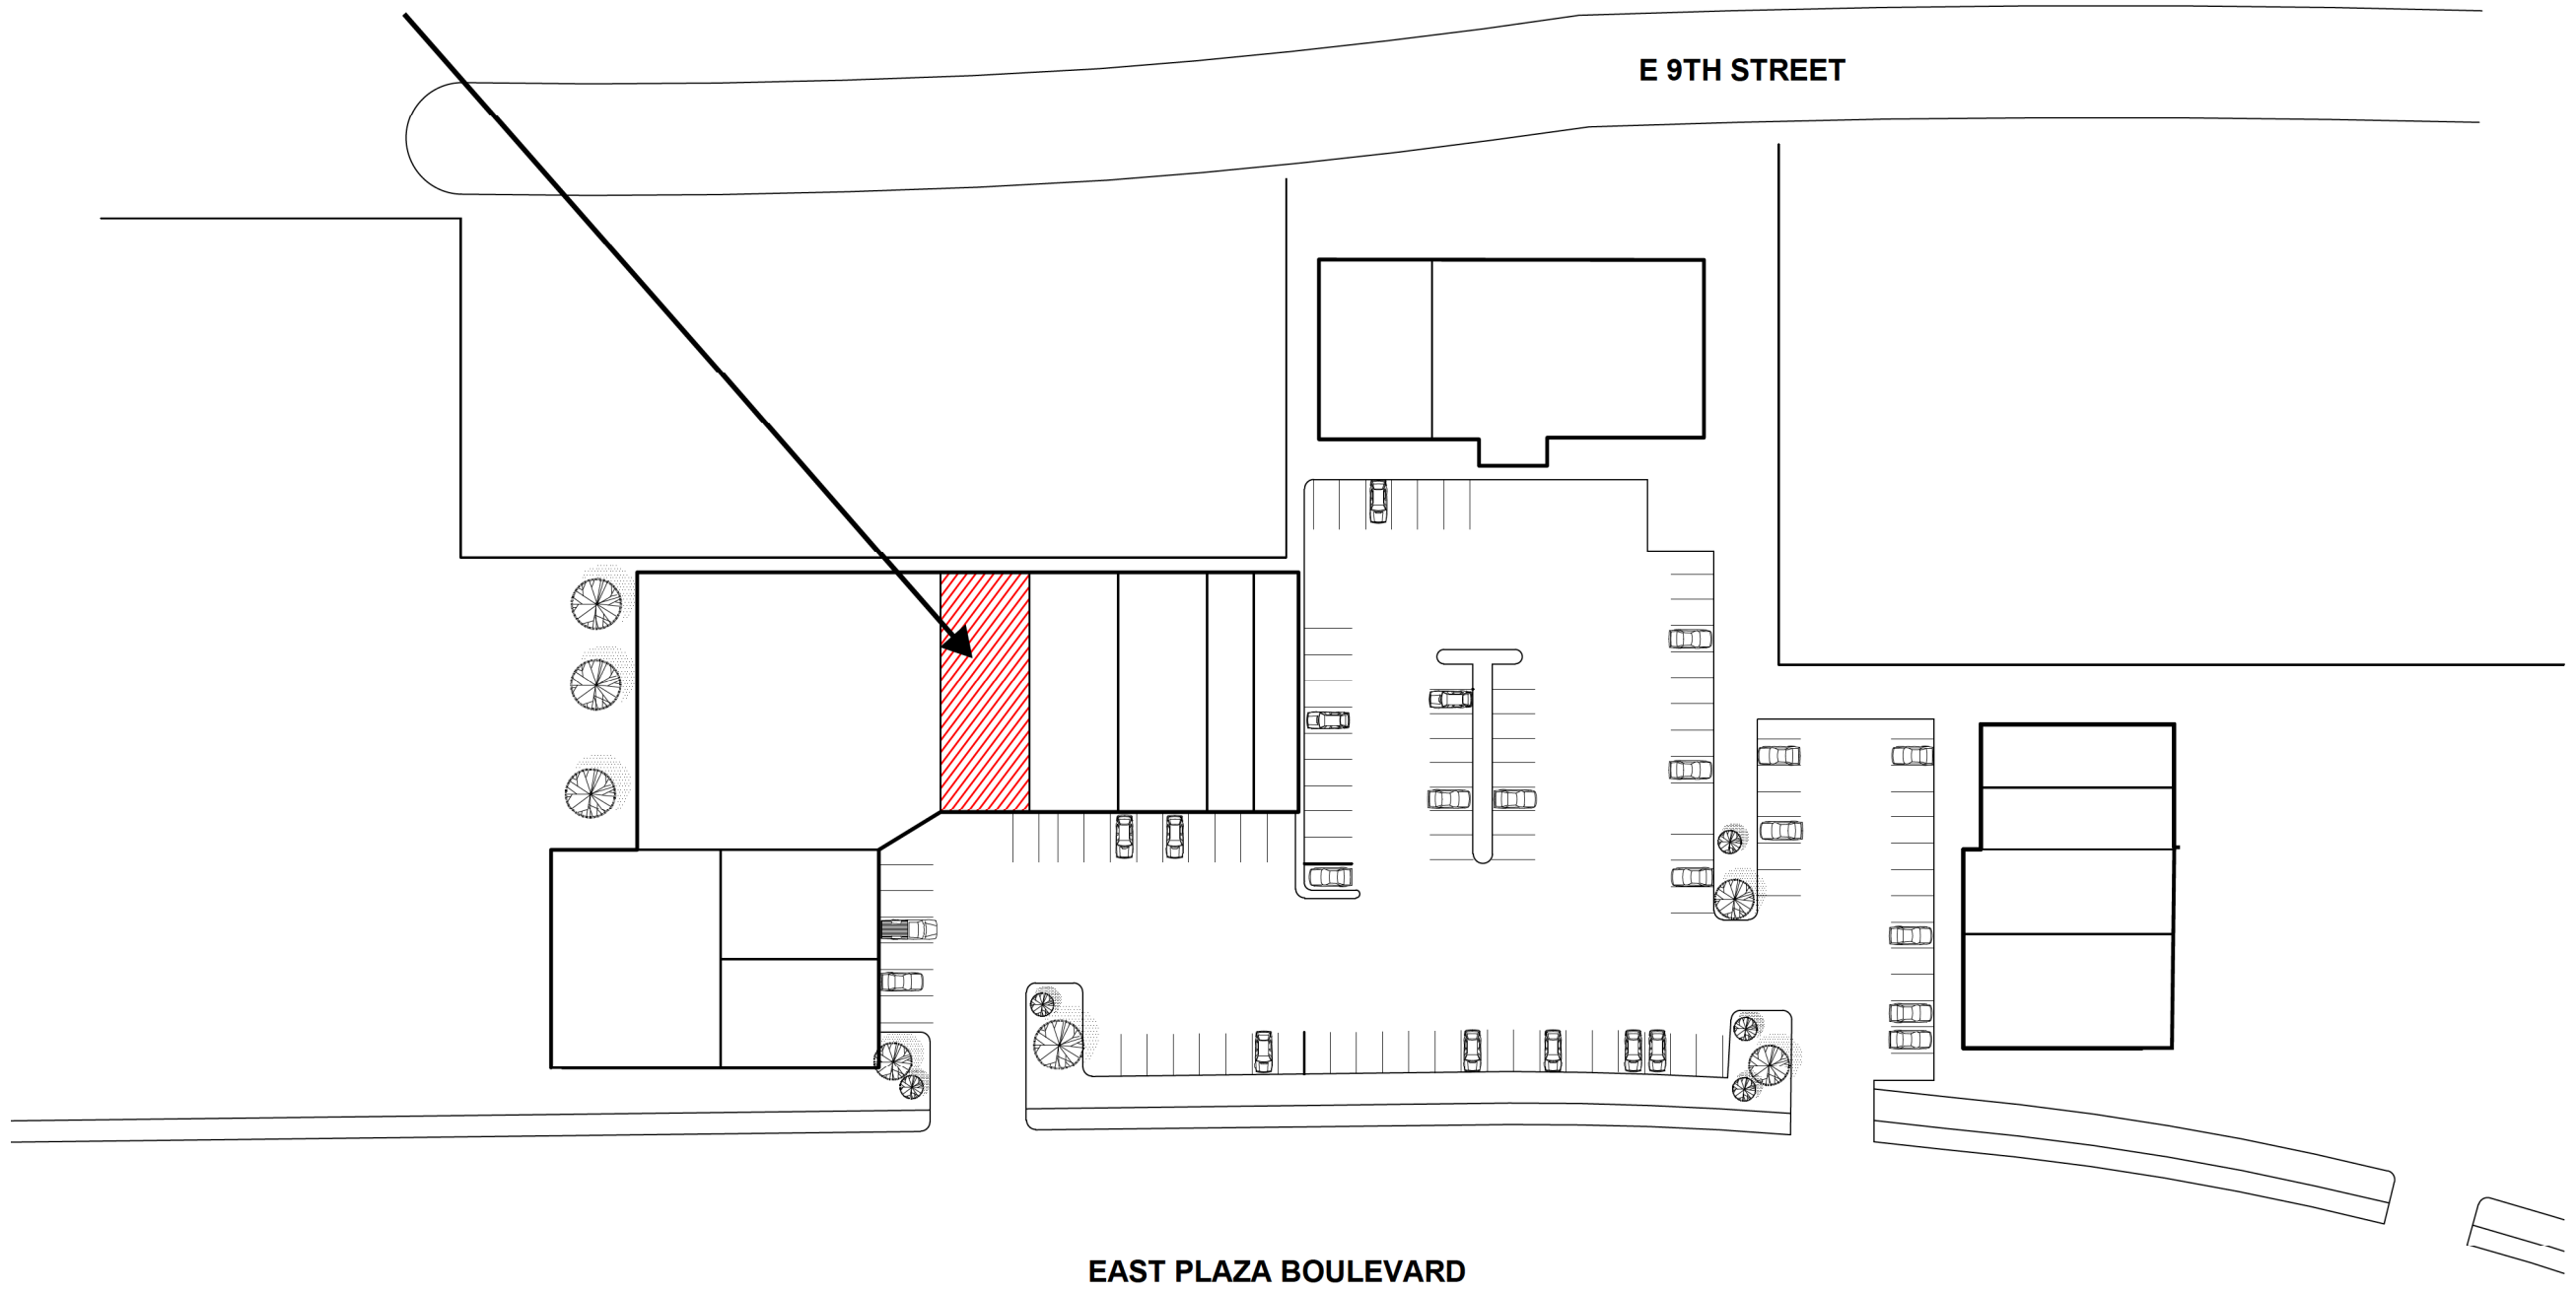

EAST PLAZA BOULEVARD

E 9TH STREET

SITE PLAN

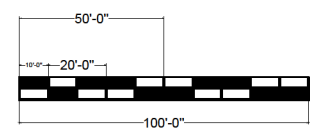

**925 E PLAZA BLVD STE 106, NATIONAL CITY, CA 91950
APN: 556-590-63-00**

**PROJECT MANAGER/SITE PLAN DESIGNER:
© 2022 by STRATEGIC ACCESS
(858) 876-7325 permits@strategicaccess.org**