



**Exhibit A – Project Location Map and Exhibits**




**Pool Site Plan**

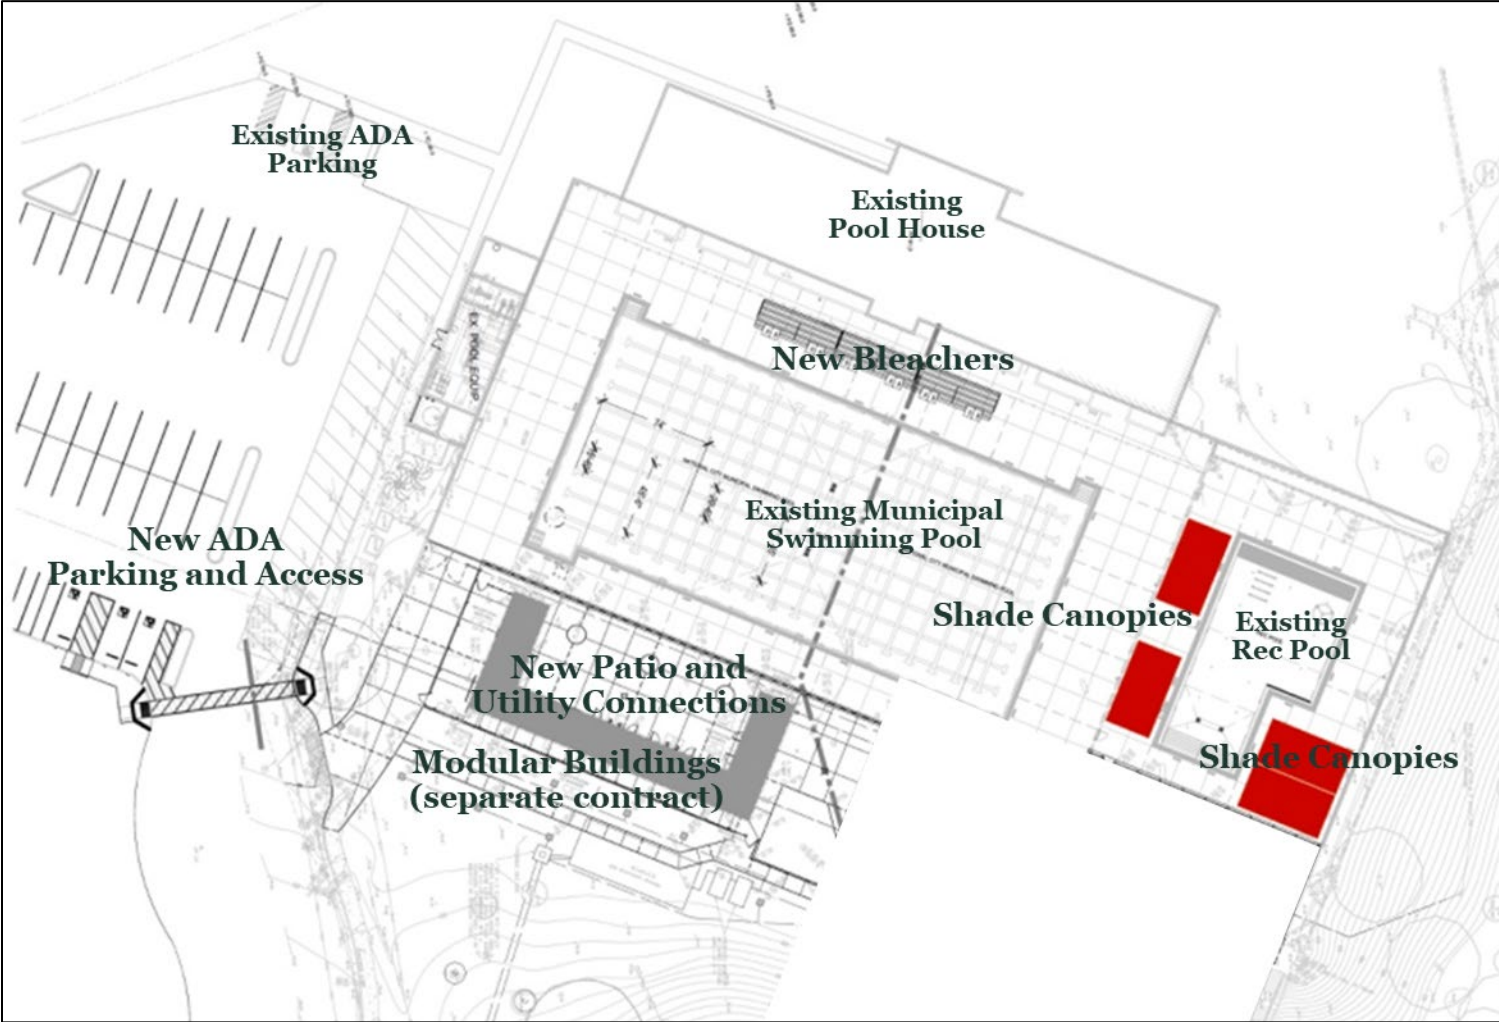


# New Park Restrooms

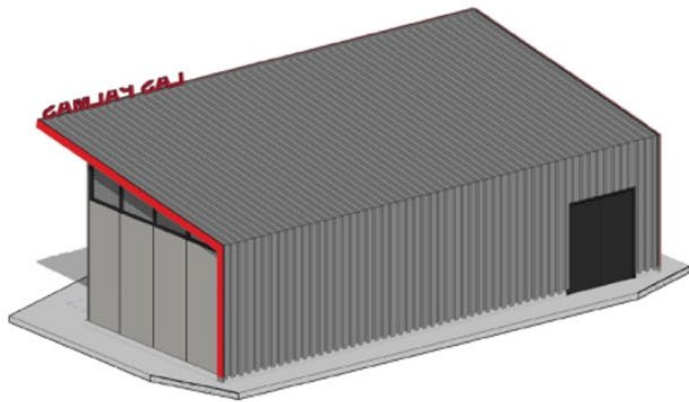

4 | NW AXONOMETRIC VIEW  
0-301 | NOT TO SCALE

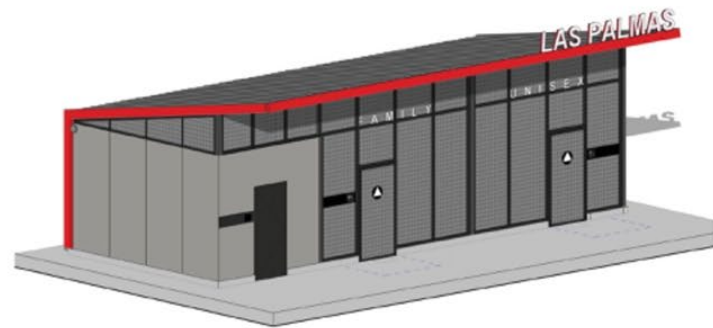

2 | SE AXONOMETRIC VIEW  
0-301 | NOT TO SCALE

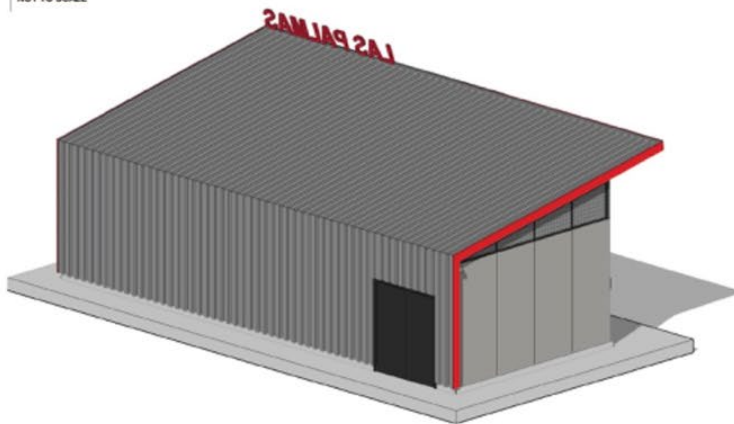

SHEET NUMBER