



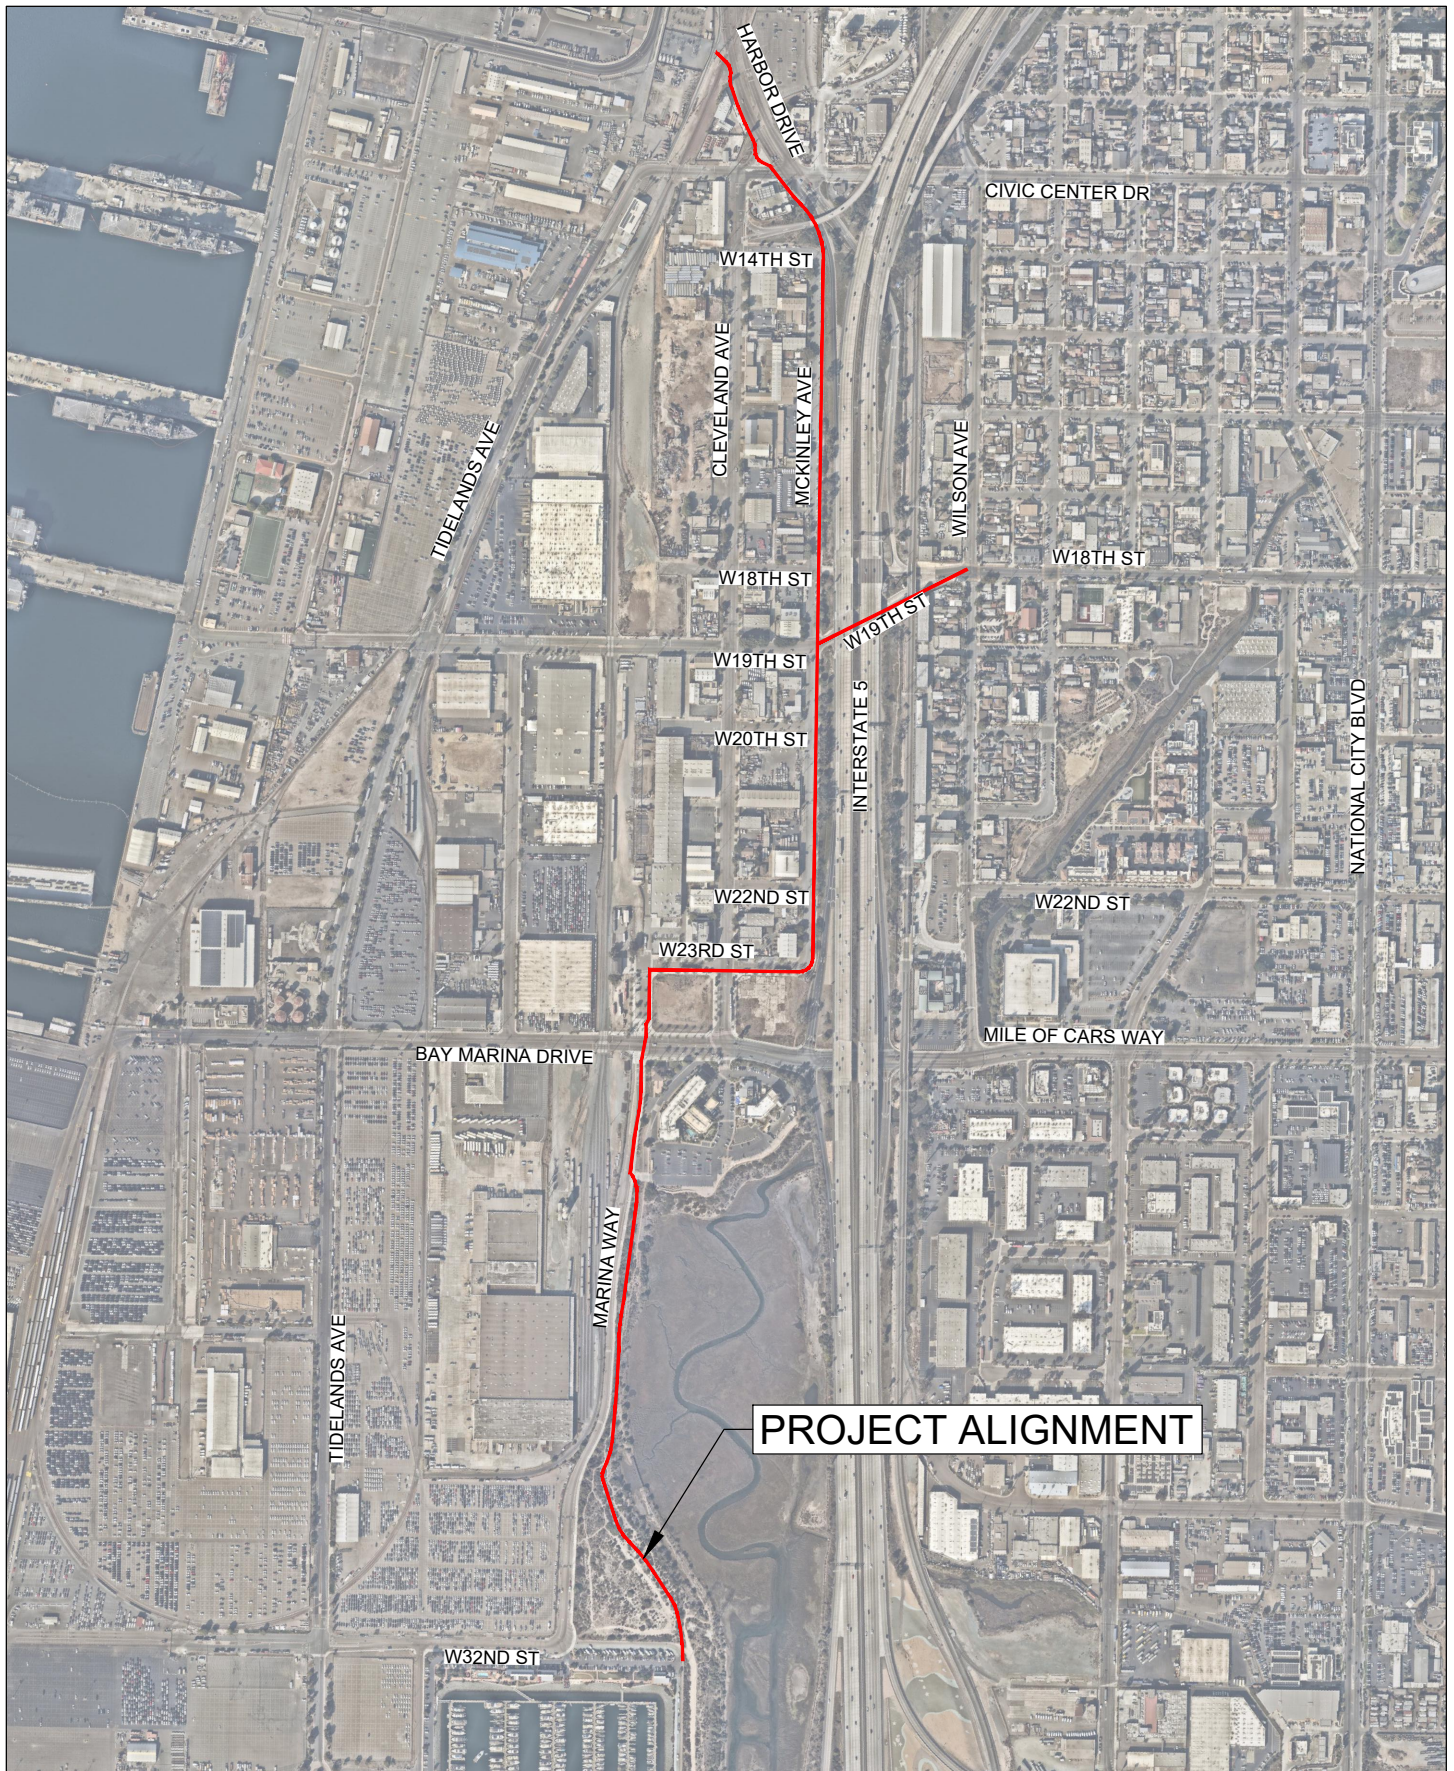

BAYSHORE BIKEWAY SEGMENT 5 & CONNECTIONS

PROJECT ALIGNMENT CIP 19-24

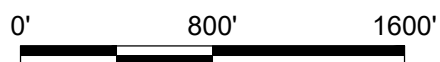

SCALE 1" = 800'