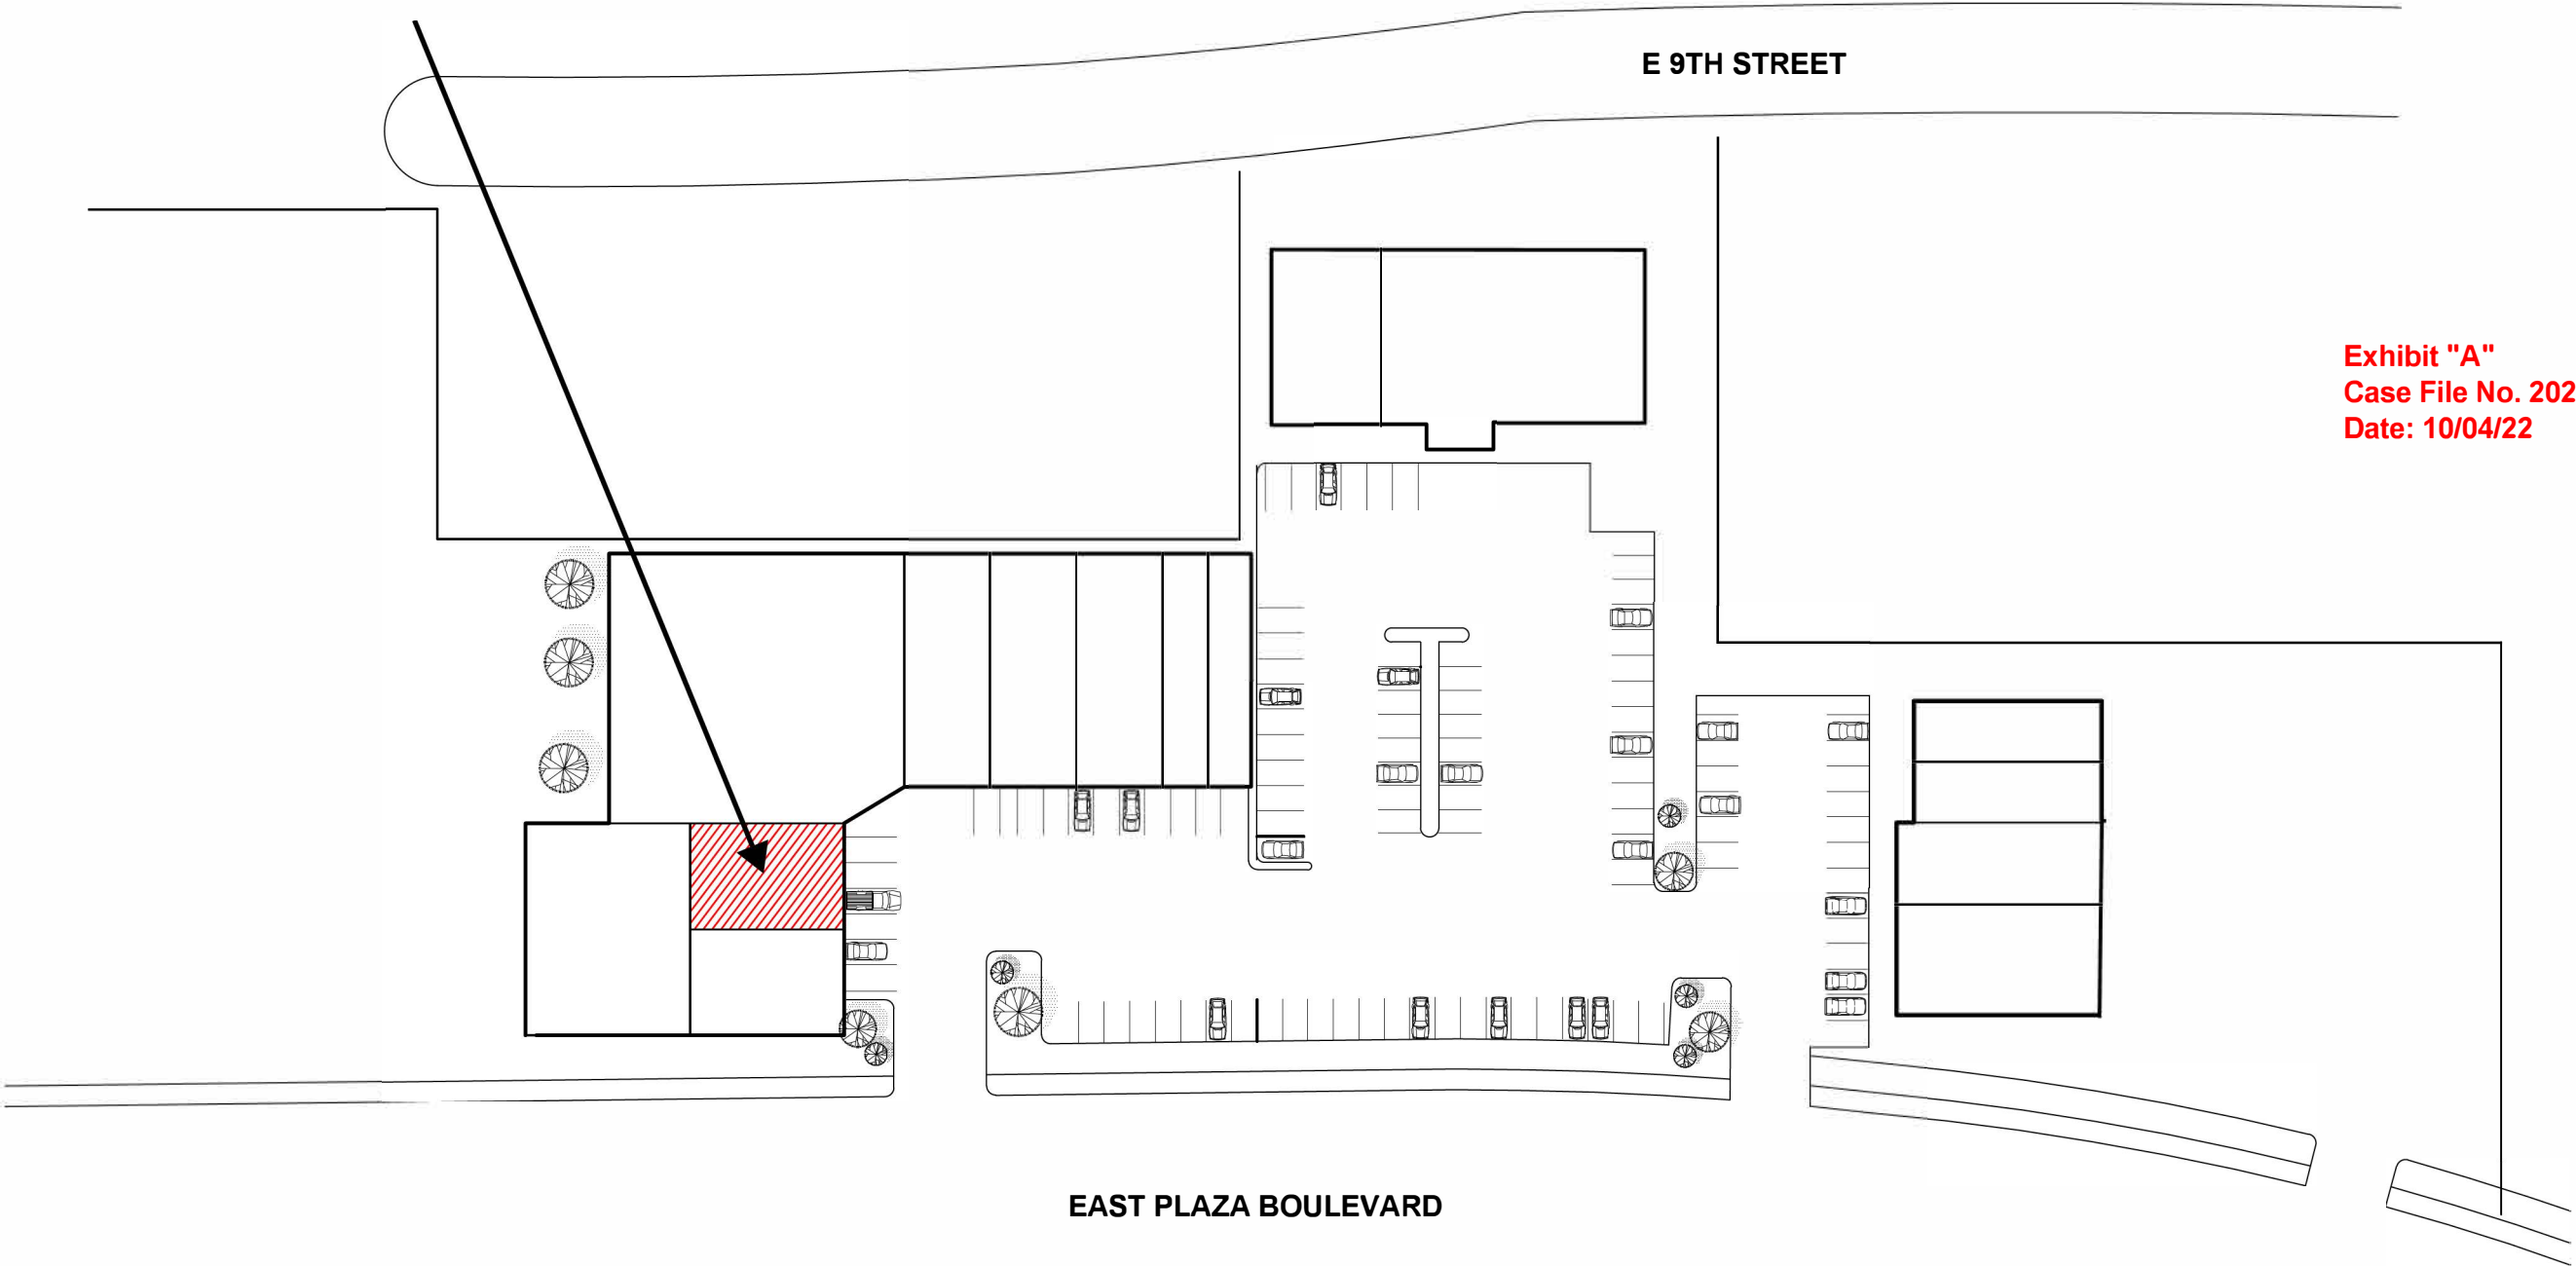



**REAL STAR MARKET
925 E PLAZA BLVD STE 103
NATIONAL CITY, CA 91950**



**Exhibit "A"
Case File No. 2022-30
Date: 10/04/22**

EAST PLAZA BOULEVARD

E 9TH STREET

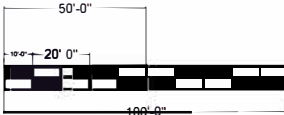

SITE PLAN


**925 E PLAZA BLVD STE 103, NATIONAL CITY, CA 91950
APN: 556-590-63-00**

ATTACHMENT 4

**PROJECT MANAGER/SITE PLAN DESIGNER:
© 2022 by STRATEGIC ACCESS
(858) 876-7325 permits@strategicaccess.org**

REAL STAR MARKET - FLOOR PLAN

925 E PLAZA BLVD STE 103, NATIONAL CITY, CA 91950

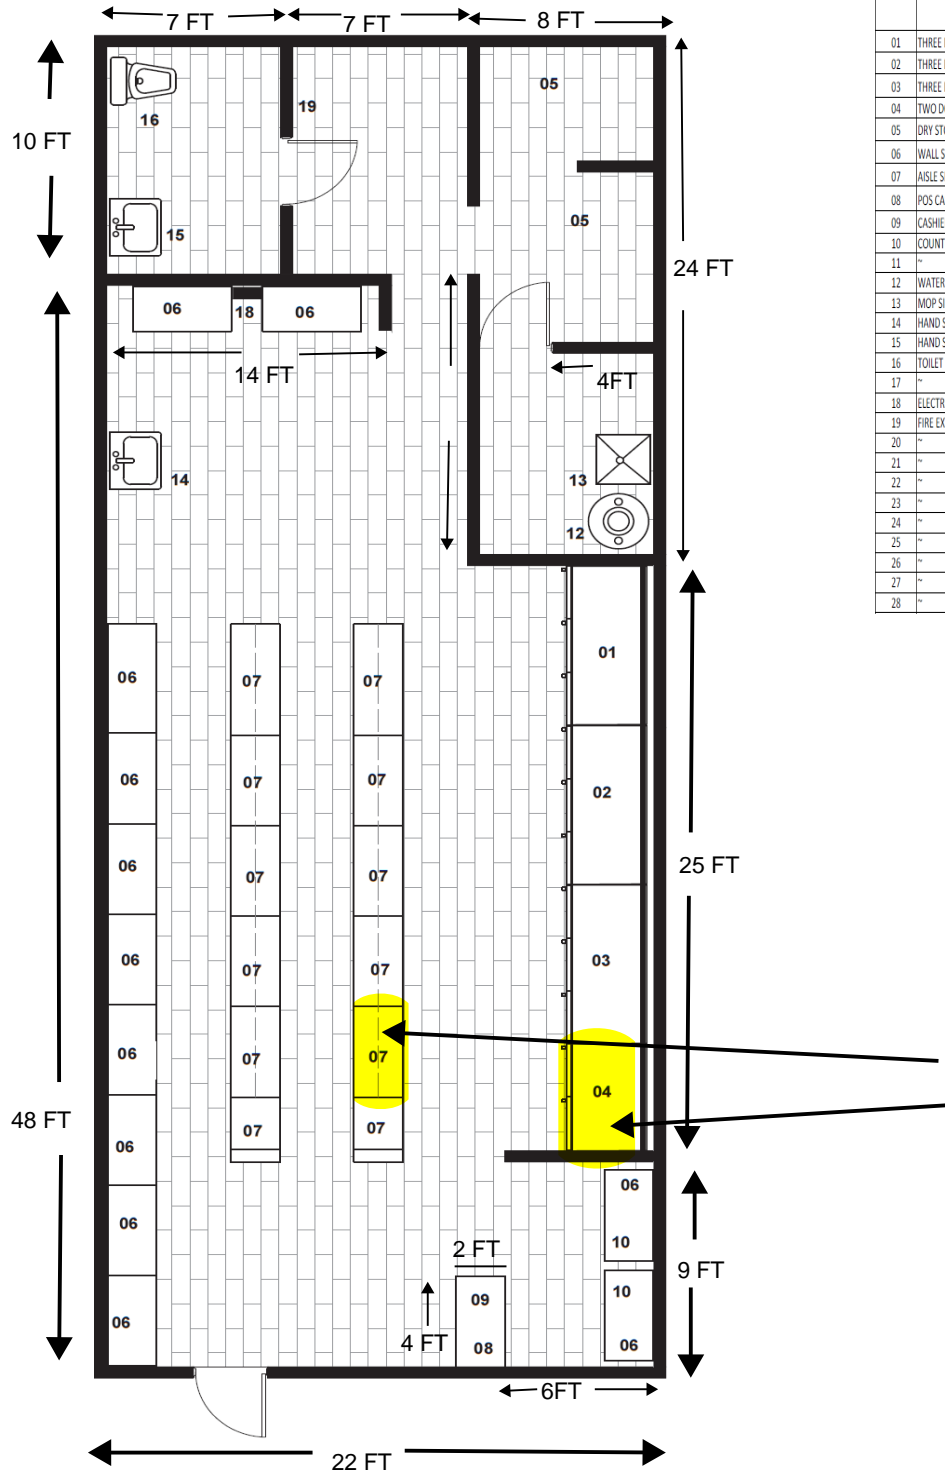

RETAIL MARKET EQUIPMENT SCHEDULE - REAL STAR MARKET - 925 E PLAZA BLVD STE 103, NATIONAL CITY, CA 91950

NO.	DESCRIPTION - CHANGES (UPDATES)	QTY	WIDTH	DEPTH	HEIGHT	ELECTRICAL	GAS		WATER		WASTE	MAKE	MODEL	STANDARD	REMARKS
							SIZE	BTU	COLD	HOT					
01	THREE DOOR FREEZER	1	74"	27"	86"	208-230V; 11.1A	~	~	~	~	~	MASTER-BILT	BLG-74HD	UL, NSF	Serial # 019171
02	THREE DOOR REFRIGERATOR	1	74"	27"	86"	115V; 7.3A	~	~	~	~	~	TRUE	GDM-72-HC-TSUD1	UL, NSF	Serial #9998999
03	THREE DOOR REFRIGERATOR	1	74"	27"	86"	115V; 12A	~	~	~	~	~	MASTER-BILT	BMG-74	UL, NSF	Serial #149716
04	TWO DOOR REFRIGERATOR	1	54"	27"	86"	115V; 8A	~	~	~	~	~	MASTER-BILT	BMG-48	UL, NSF	Serial #107367
05	DRY STORAGE	~	~	~	~	~	~	~	~	~	~	~	~	~	Approx 150 sf
06	WALL SHELVES	9	48"	19"	72"	~	~	~	~	~	~	LOZIER	LGSRT1724	~	~
07	aisle shelves	10	48"	36"	54"	~	~	~	~	~	~	LOZIER	P2769	~	~
08	POS CASH REGISTER	~	~	~	~	120V	~	~	~	~	~	~	~	UL	~
09	CASHIER COUNTER WITH DISPLAY CASE	1	48"	24"	36"-42"	~	~	~	~	~	~	U/K	~	~	~
10	COUNTER TOP SHOWCASE	2	24"	12"	18"	~	~	~	~	~	~	SQUARE	~	~	~
11	~	~	~	~	~	~	~	~	~	~	~	~	~	~	~
12	WATER HEATER	1	~	~	~	~	~	~	~	~	~	U/K	~	NSF	EXISTING
13	MOP SINK	1	~	~	~	220V; 9000KW	~	~	~	~	~	AQ SMITH	80 GALLON	NSF	EXISTING
14	HAND SINK	1	~	~	~	~	~	~	~	~	~	~	~	NSF	EXISTING
15	HAND SINK	1	~	~	~	~	~	~	~	~	~	~	~	NSF	EXISTING
16	TOILET	1	~	~	~	~	~	~	~	~	~	~	~	NSF	EXISTING
17	~	~	~	~	~	~	~	~	~	~	~	~	~	~	~
18	ELECTRICAL PANEL (BREAKERS)	1	~	~	~	~	~	~	~	~	~	~	~	~	~
19	FIRE EXTINGUISHER	1	~	~	~	~	~	~	~	~	~	~	~	~	~
20	~	~	~	~	~	~	~	~	~	~	~	~	~	~	~
21	~	~	~	~	~	~	~	~	~	~	~	~	~	~	~
22	~	~	~	~	~	~	~	~	~	~	~	~	~	~	~
23	~	~	~	~	~	~	~	~	~	~	~	~	~	~	~
24	~	~	~	~	~	~	~	~	~	~	~	~	~	~	~
25	~	~	~	~	~	~	~	~	~	~	~	~	~	~	~
26	~	~	~	~	~	~	~	~	~	~	~	~	~	~	~
27	~	~	~	~	~	~	~	~	~	~	~	~	~	~	~
28	~	~	~	~	~	~	~	~	~	~	~	~	~	~	~

BEER AND WINE SALES DISPLAYS:
REFRIGERATOR
GONDOLA SHELVES