

401 B STREET, SUITE 1650 SAN DIEGO, CA 92101  
 TEL (619) 338-9376 FAX (619) 338-8123

HARBOR DR. 2.0


KEY MAP



NORTH




SCALE

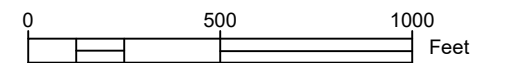


DATE NOV 2019

SHEET NO. 1 OF 14

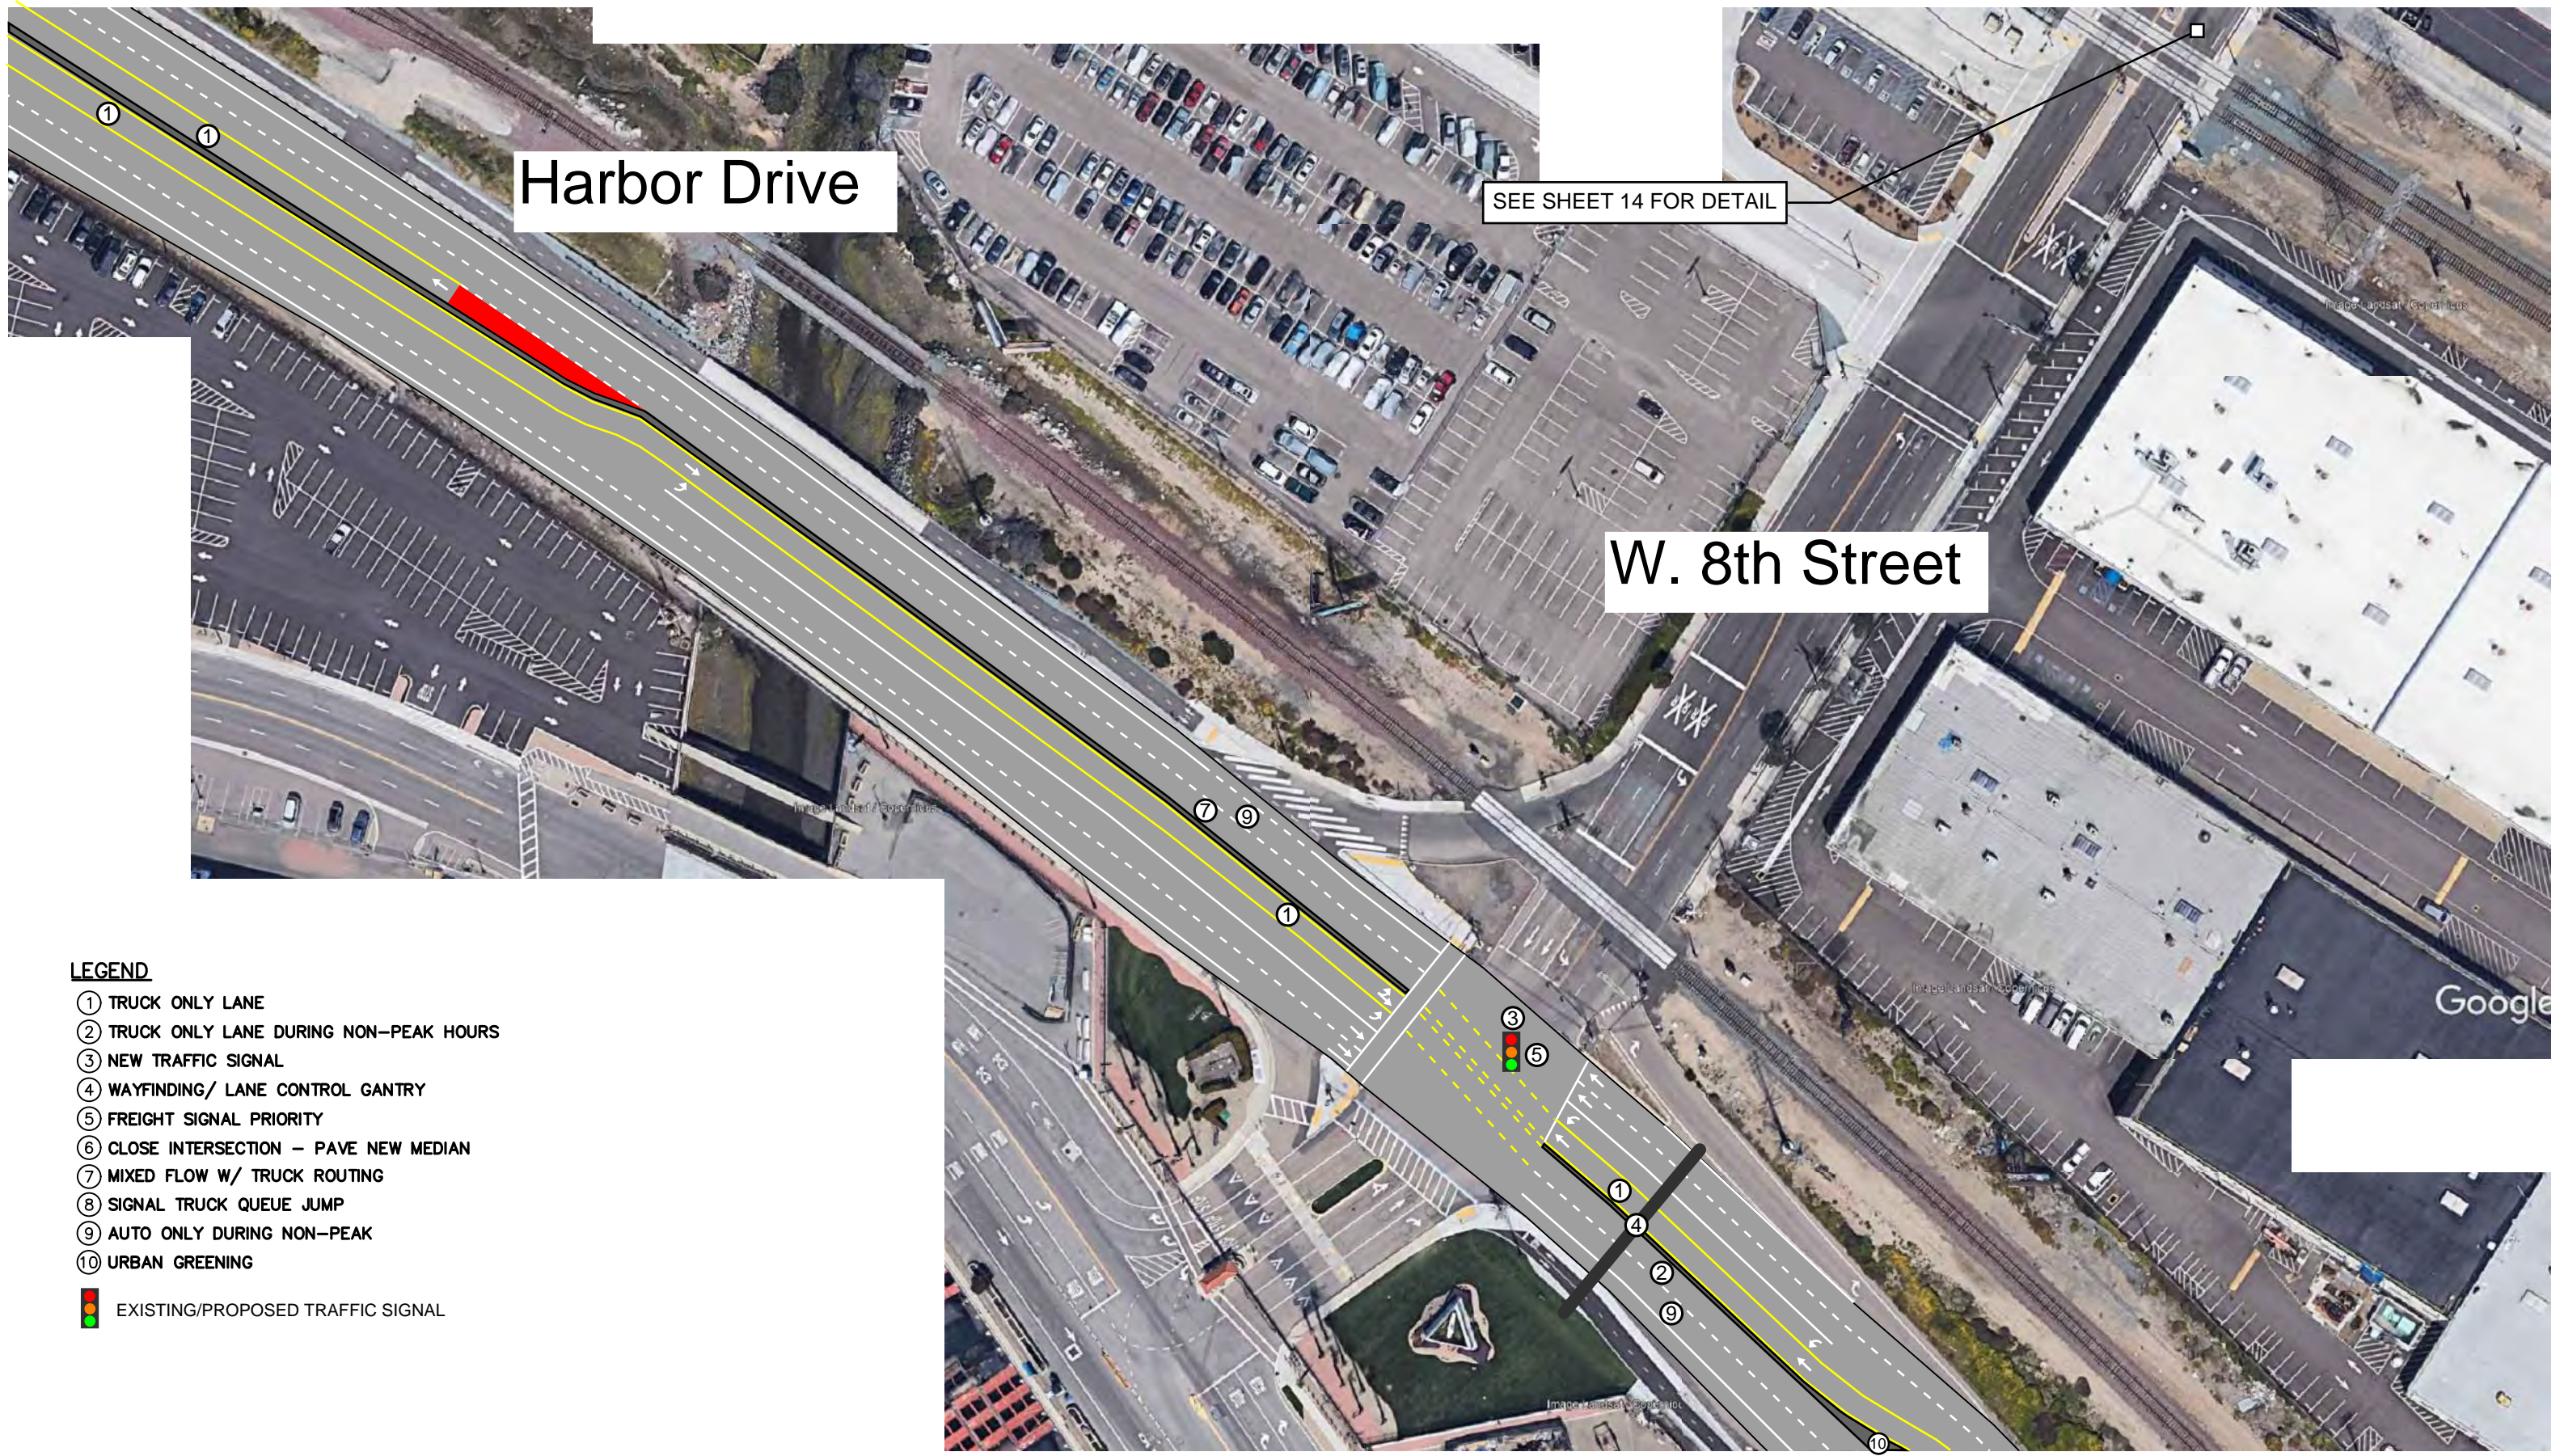

**LEGEND**

- ① TRUCK ONLY LANE
- ② TRUCK ONLY LANE DURING NON-PEAK HOURS
- ③ NEW TRAFFIC SIGNAL
- ④ WAYFINDING/ LANE CONTROL GANTRY
- ⑤ FREIGHT SIGNAL PRIORITY
- ⑥ CLOSE INTERSECTION – PAVE NEW MEDIAN
- ⑦ MIXED FLOW W/ TRUCK ROUTING
- ⑧ SIGNAL TRUCK QUEUE JUMP
- ⑨ AUTO ONLY DURING NON-PEAK
- ⑩ URBAN GREENING
-  EXISTING/PROPOSED TRAFFIC SIGNAL



401 B STREET, SUITE 1650 SAN DIEGO, CA 92101  
TEL (619) 338-9376 FAX (619) 338-8123

HARBOR DR. 2.0


HARBOR DR.



NORTH




SCALE

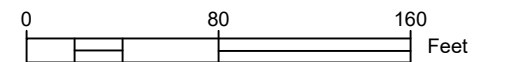

DATE NOV 2019

SHEET NO. 10 OF 14

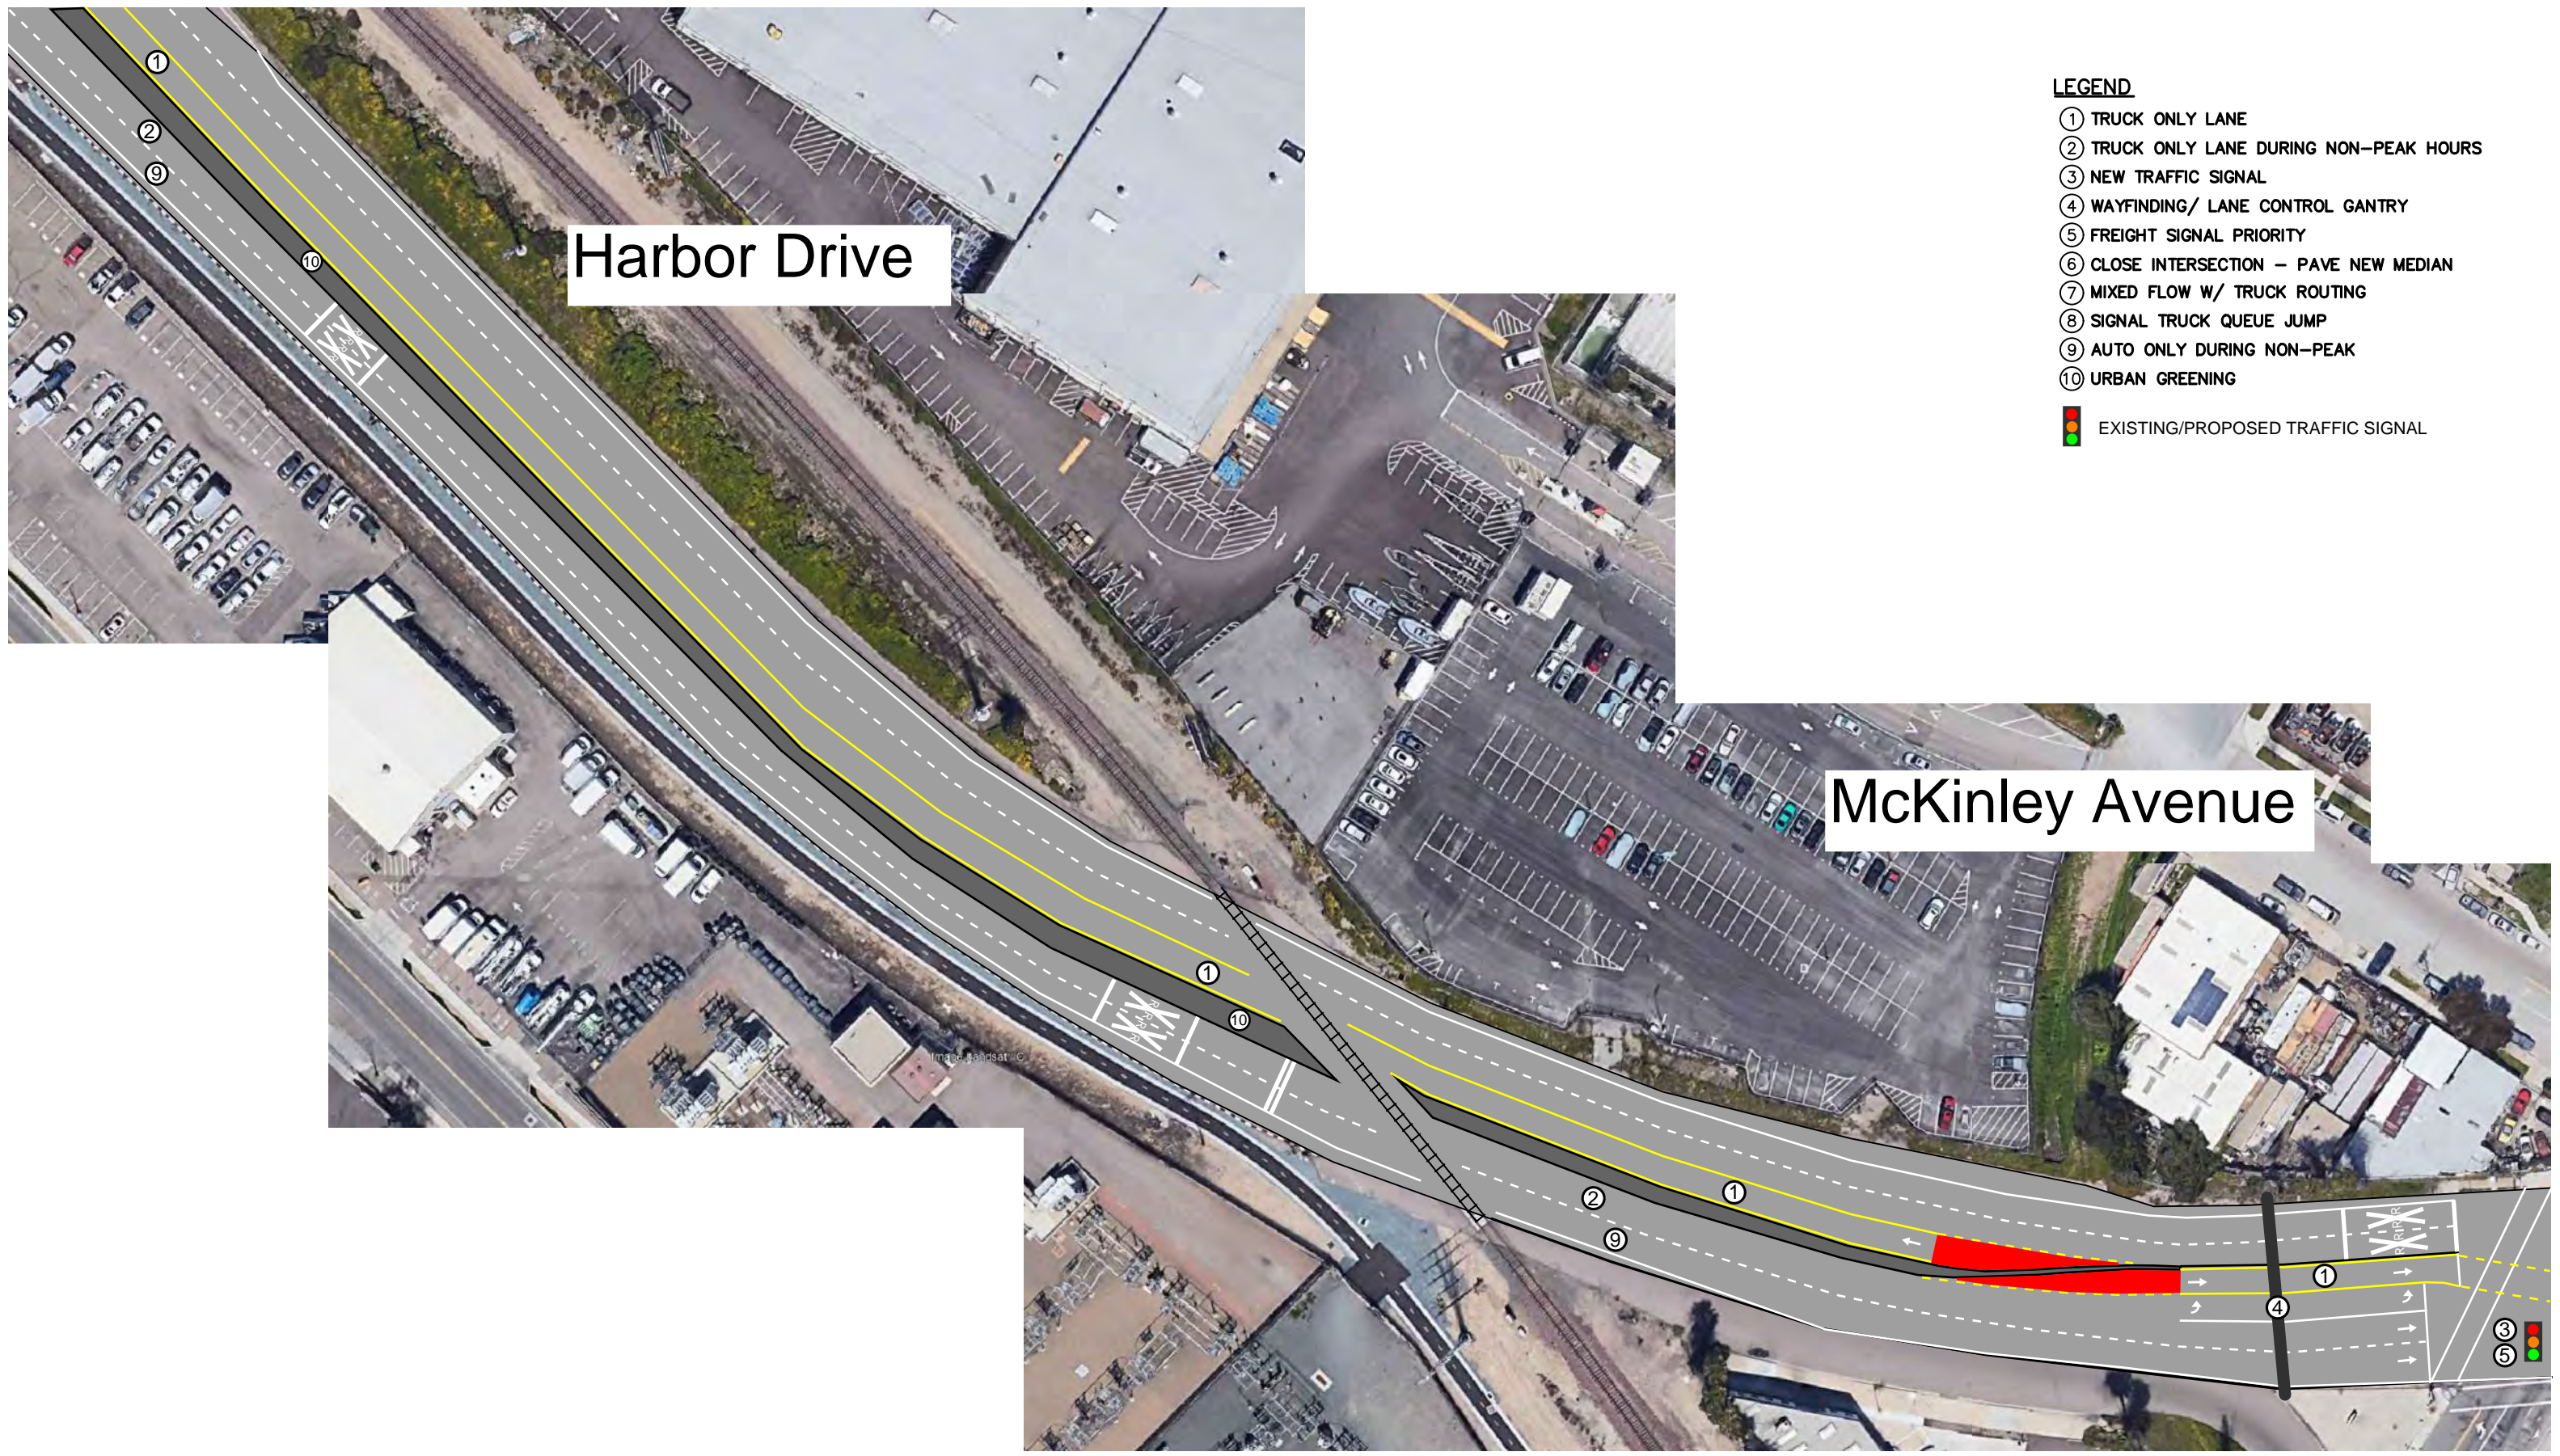

- LEGEND**
- ① TRUCK ONLY LANE
  - ② TRUCK ONLY LANE DURING NON-PEAK HOURS
  - ③ NEW TRAFFIC SIGNAL
  - ④ WAYFINDING/ LANE CONTROL GANTRY
  - ⑤ FREIGHT SIGNAL PRIORITY
  - ⑥ CLOSE INTERSECTION – PAVE NEW MEDIAN
  - ⑦ MIXED FLOW W/ TRUCK ROUTING
  - ⑧ SIGNAL TRUCK QUEUE JUMP
  - ⑨ AUTO ONLY DURING NON-PEAK
  - ⑩ URBAN GREENING
- EXISTING/PROPOSED TRAFFIC SIGNAL  
■

Harbor Drive

McKinley Avenue



401 B STREET, SUITE 1650 SAN DIEGO, CA 92101  
 TEL (619) 338-9376 FAX (619) 338-8123

HARBOR DR. 2.0

HARBOR DR.



NORTH

DATE NOV 2019 SHEET NO. 11 OF 14

SCALE

0 80 160 Feet

**LEGEND**

- ① TRUCK ONLY LANE
- ② TRUCK ONLY LANE DURING NON-PEAK HOURS
- ③ NEW TRAFFIC SIGNAL
- ④ WAYFINDING/ LANE CONTROL GANTRY
- ⑤ FREIGHT SIGNAL PRIORITY
- ⑥ CLOSE INTERSECTION - PAVE NEW MEDIAN
- ⑦ MIXED FLOW W/ TRUCK ROUTING
- ⑧ SIGNAL TRUCK QUEUE JUMP
- ⑨ AUTO ONLY DURING NON-PEAK
- ⑩ URBAN GREENING

 EXISTING/PROPOSED TRAFFIC SIGNAL

SEE SHEET 10 FOR DETAIL

W 8th Street



Image Landsat / Copernicus

Google Earth



401 B STREET, SUITE 1650 SAN DIEGO, CA 92101  
TEL (619) 338-9376 FAX (619) 338-8123

HARBOR DR. 2.0


8TH STREET



NORTH



SCALE

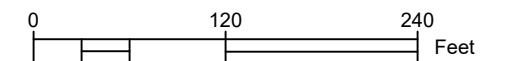

DATE NOV 2019

SHEET NO. 14 OF 14