


SURVEYOR:	
CONSTRUCTION RECORDS	
DATE STARTED:	
INSPECTOR:	
DATE COMPLETED:	
TELEPHONE	
UTILITY DEPARTMENTS	(858) 549-6516
SDGE	(858) 547-2080
BY APPROVED DATE	(858) 547-2080
ELECTRICAL, HASER MARABEH	(858) 547-2080
GAS MAPS, HUEY MITCHELL	(619) 260-4312
TELECOMMUNICATIONS, DEAN TATEYAMA	(619) 266-5387
COX COMMUNICATIONS, GARY COOPER	(858) 886-1935
AT&T SUBSTRUCTURES, PATTI SLADEK	
ENGINEERING DEPARTMENT	
AS-BUILT	
REVISIONS	

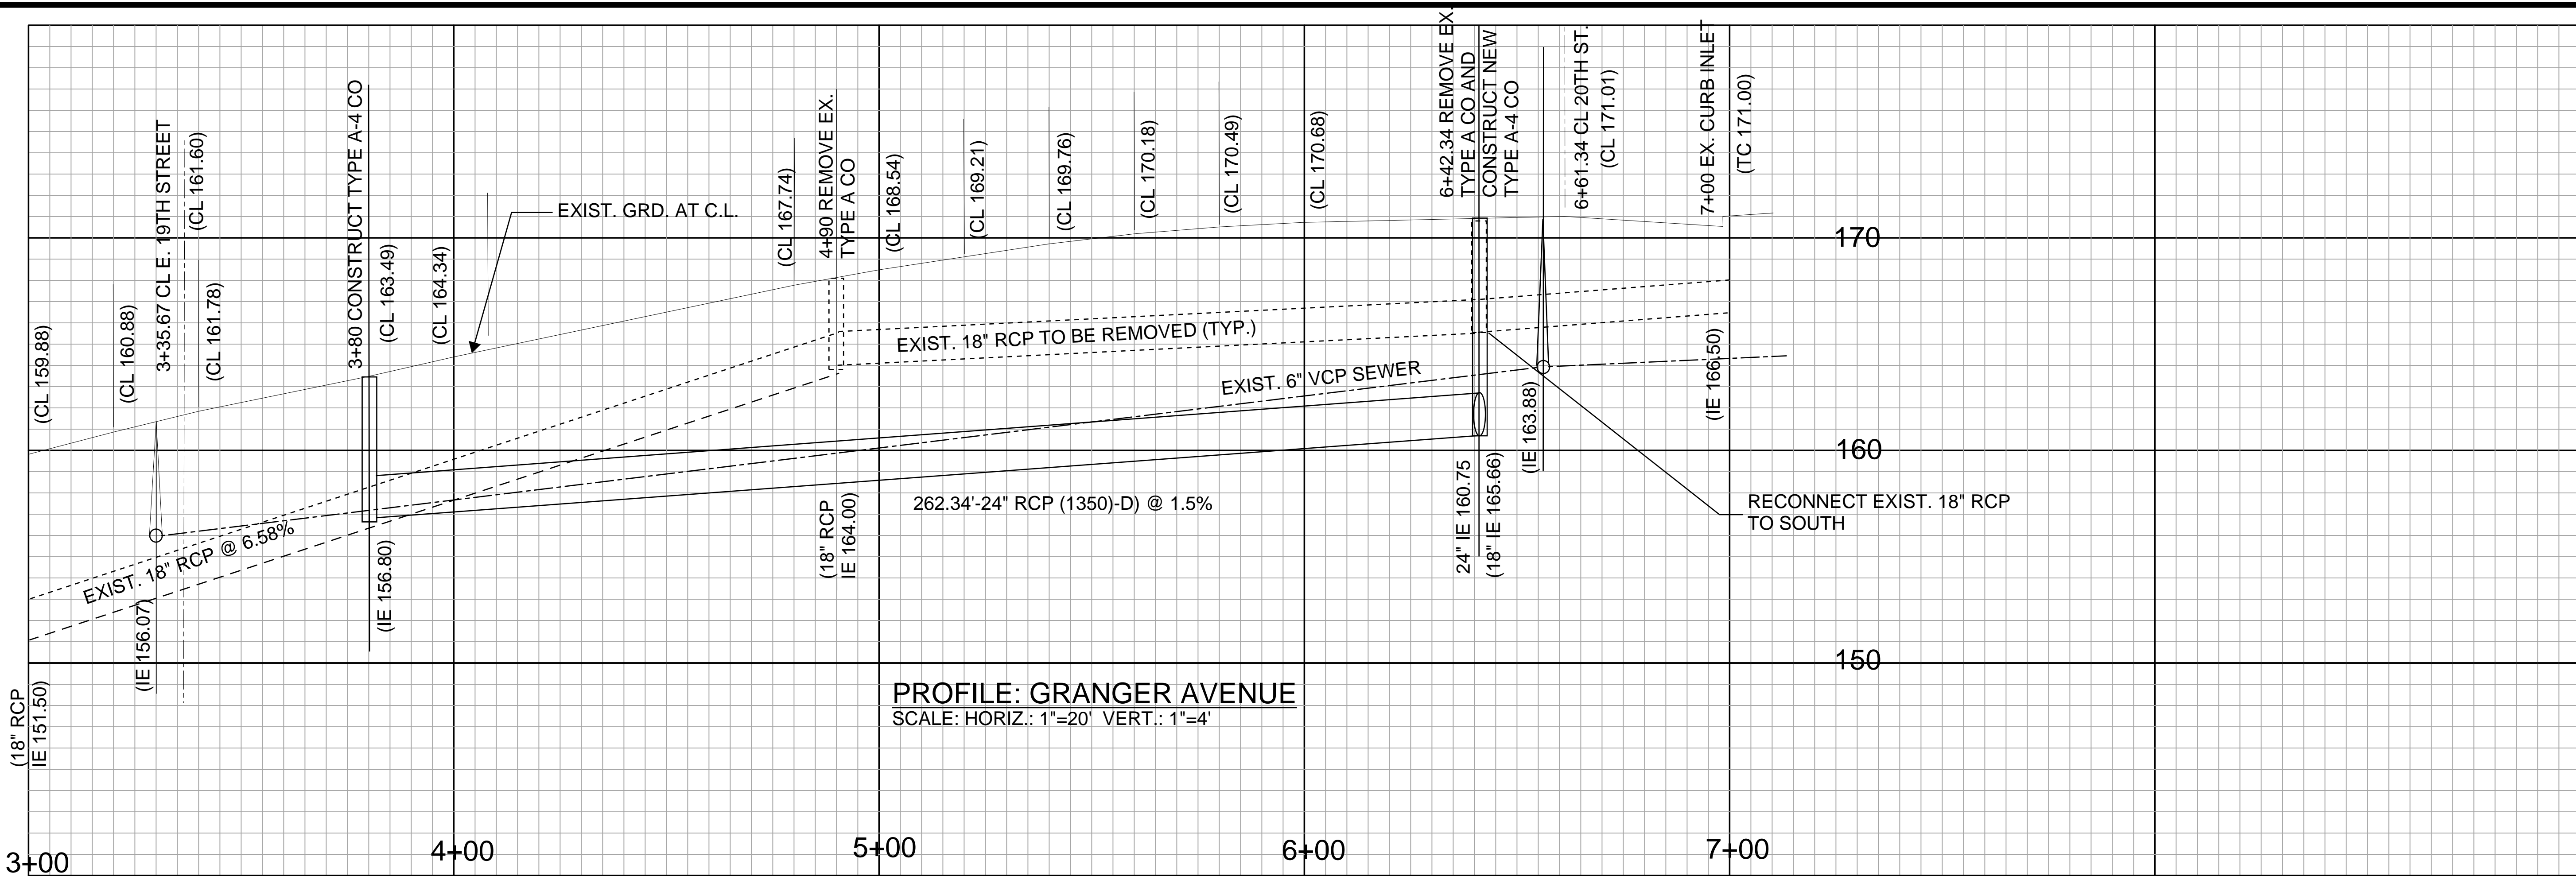

6+61.34 CL GRANGER AVENUE
=1+00 E. 20TH STREET

7+00 EXIST. CURB INLET TO REMAIN

7+00 EXIST. CURB INLET TO REMAIN

6+42.34-18' RT. REMOVE EXIST. TYPE A C.O. AND CONSTRUCT NEW TYPE A-4 CLEANOUT. STUB OUT 24\"/>

3+35.67 CL GRANGER AVENUE
=0+00 E. 19TH STREET

3+80-8' RT. CONSTRUCT TYPE A-4 C.O. OVER EXIST. 18\"/>

4+90-8' RT. REMOVE EXIST. TYPE A C.O. HORIZ. ANGLE PT.


EXIST. SDG&E POLE, CONTRACTOR TO PROTECT IN PLACE

EXIST. SDG&E POLE, CONTRACTOR TO PROTECT IN PLACE

RESTORE EXIST. SURFACE IMPROVEMENTS IN KIND, TYP.



Exhibit A - Plan sheet

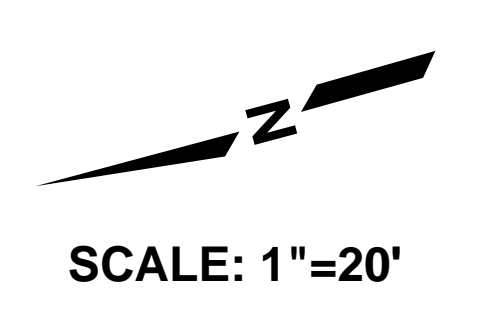

NOTE:
CONTRACTOR TO POTHOLE ALL EXISTING UTILITIES AT CROSSINGS AND POINTS OF CONNECTION TO CONFIRM HORIZONTAL AND VERTICAL LOCATIONS PRIOR TO CONSTRUCTION.



 PLANS FOR THE IMPROVEMENTS OF: GRANGER AVENUE STORM DRAIN	
CITY OF NATIONAL CITY	
I HEREBY DECLARE THAT I AM THE ENGINEER OF WORK FOR THIS PROJECT, THAT I HAVE EXERCISED RESPONSIBLE CHARGE OVER THE DESIGN OF THIS PROJECT AS DEFINED IN SECTION 6703 OF THE BUSINESS AND PROFESSIONAL CODE, AND THAT THE DESIGN IS CONSISTENT WITH CURRENT STANDARDS. I UNDERSTAND THAT THE CHECK OF THESE PROJECT DRAWINGS AND SPECIFICATIONS BY THE CITY OF NATIONAL CITY IS CONFINED TO A REVIEW ONLY AND DOES NOT RELIEVE ME AS ENGINEER OF WORK OF MY RESPONSIBILITIES FOR THE PROJECT DESIGN.	5/15/2025 DATE
 PHILIP R. KERN R.C.E. 40831	5/15/2025 DATE
	Stephen V. Manganiello DIRECTOR OF ENGINEERING AND PUBLIC WORKS
PROJECT NO.	CIP NO.
SHEET 3 OF 3 SHEETS	