
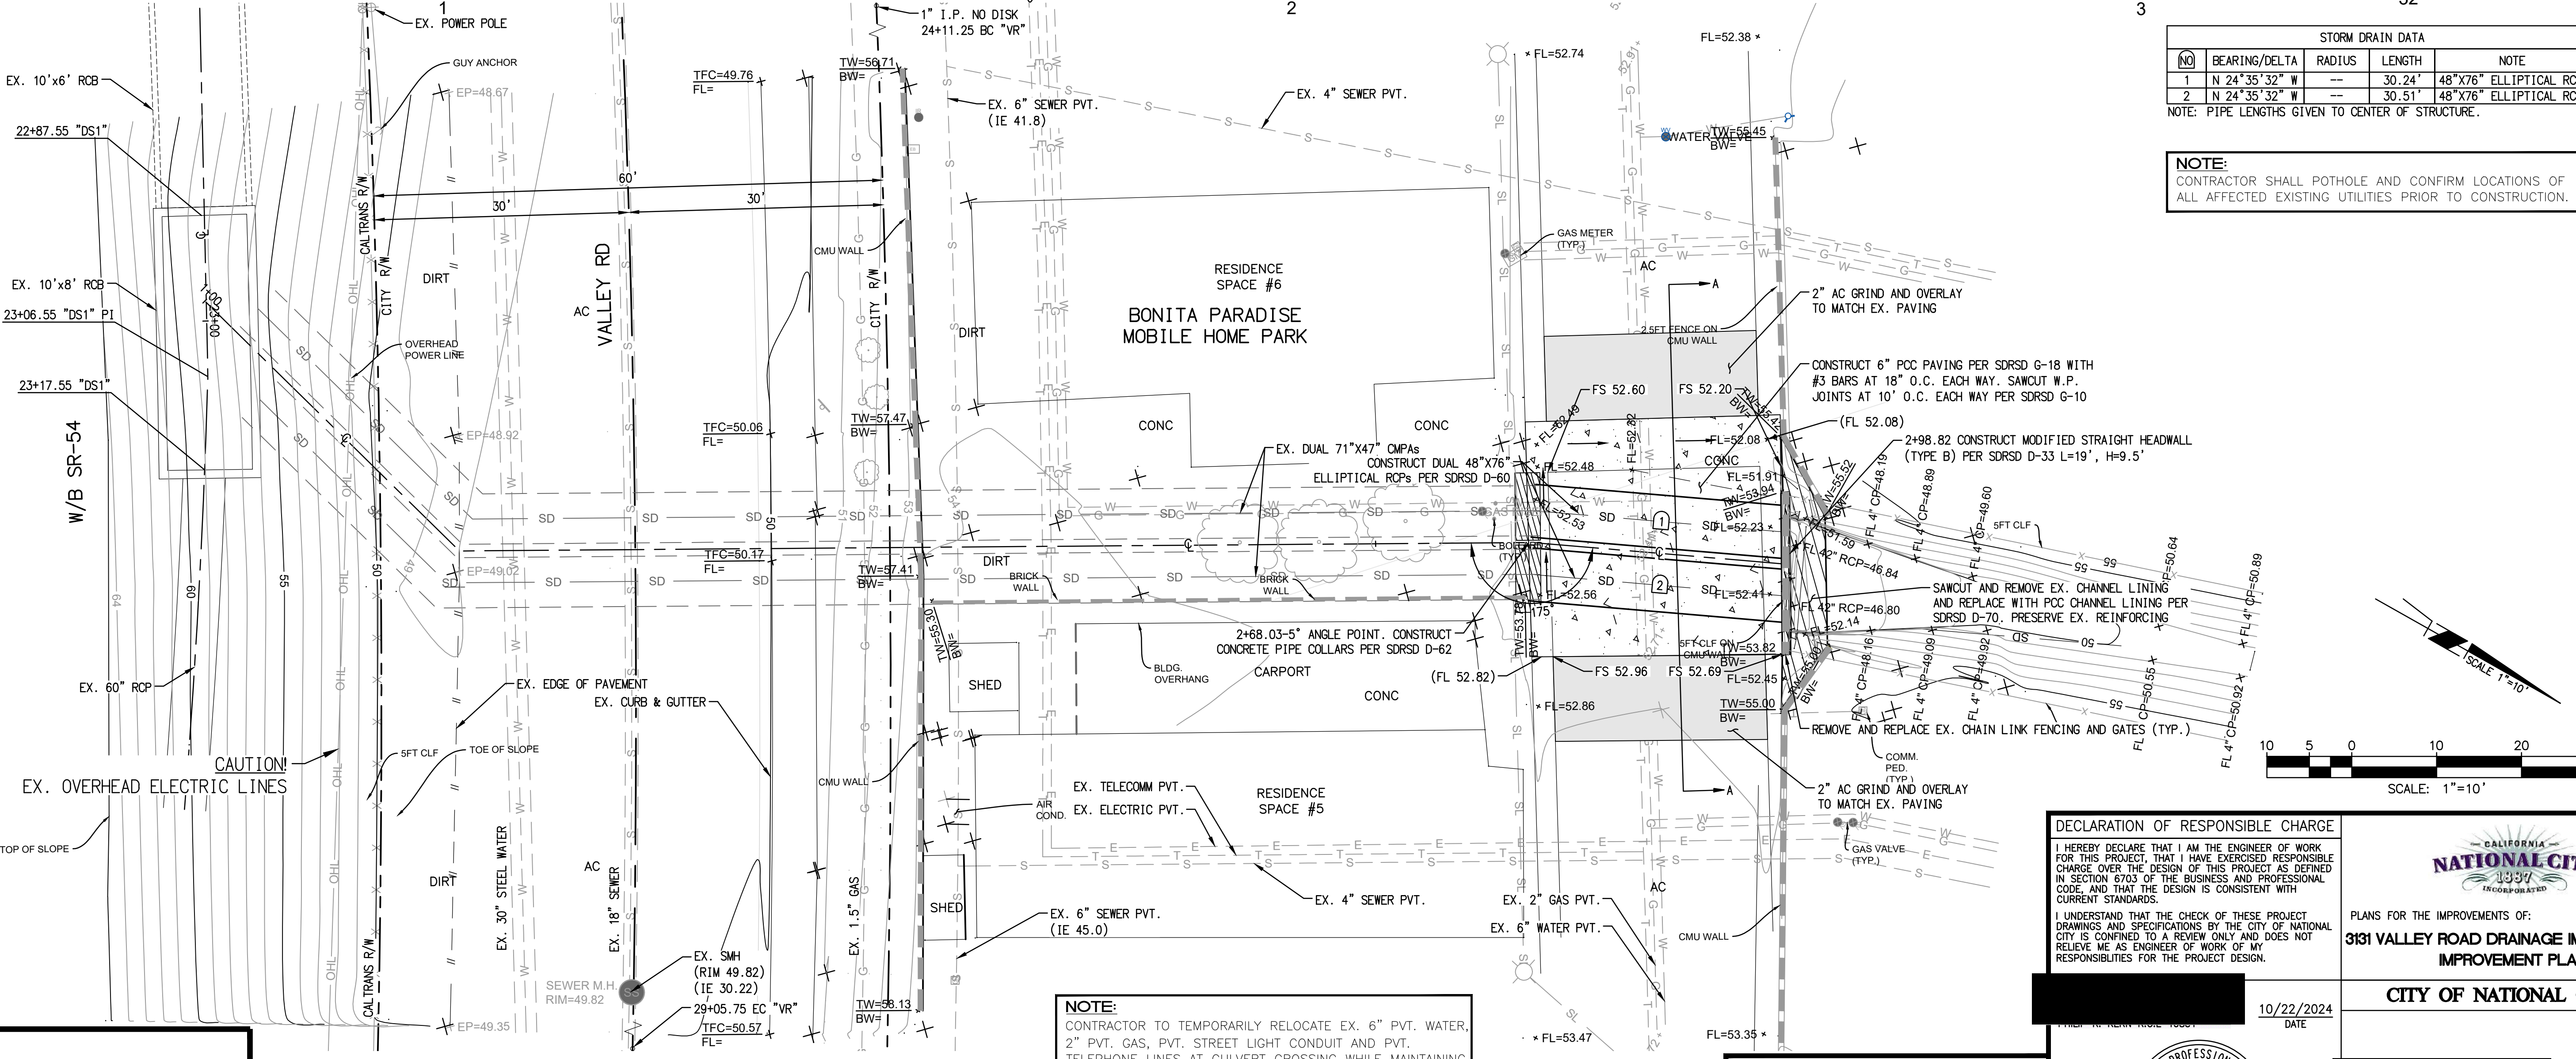



SURVEYOR:		CONSTRUCTION RECORDS	
DATE STARTED:		DATE COMPLETED:	
INSPECTOR:		DATE COMPLETED:	
UTILITY DEPARTMENTS	TELEPHONE	DATE STARTED:	DATE COMPLETED:
SDGE	(858) 549-6516		
ELECTRICAL, HASER MARABEH	(858) 547-2080		
GAS MAPS, HUEY MITCHELL	(619) 260-4312		
TELECOMMUNICATIONS, DEAN TATEYAMA	(619) 266-5387		
COX COMMUNICATIONS, GARY COOPER	(858) 886-1935		
AT&T SUBSTRUCTURES, PATTI SLADEK			
ENGINEERING DEPARTMENT			
AS-BUILT			
REVISIONS			

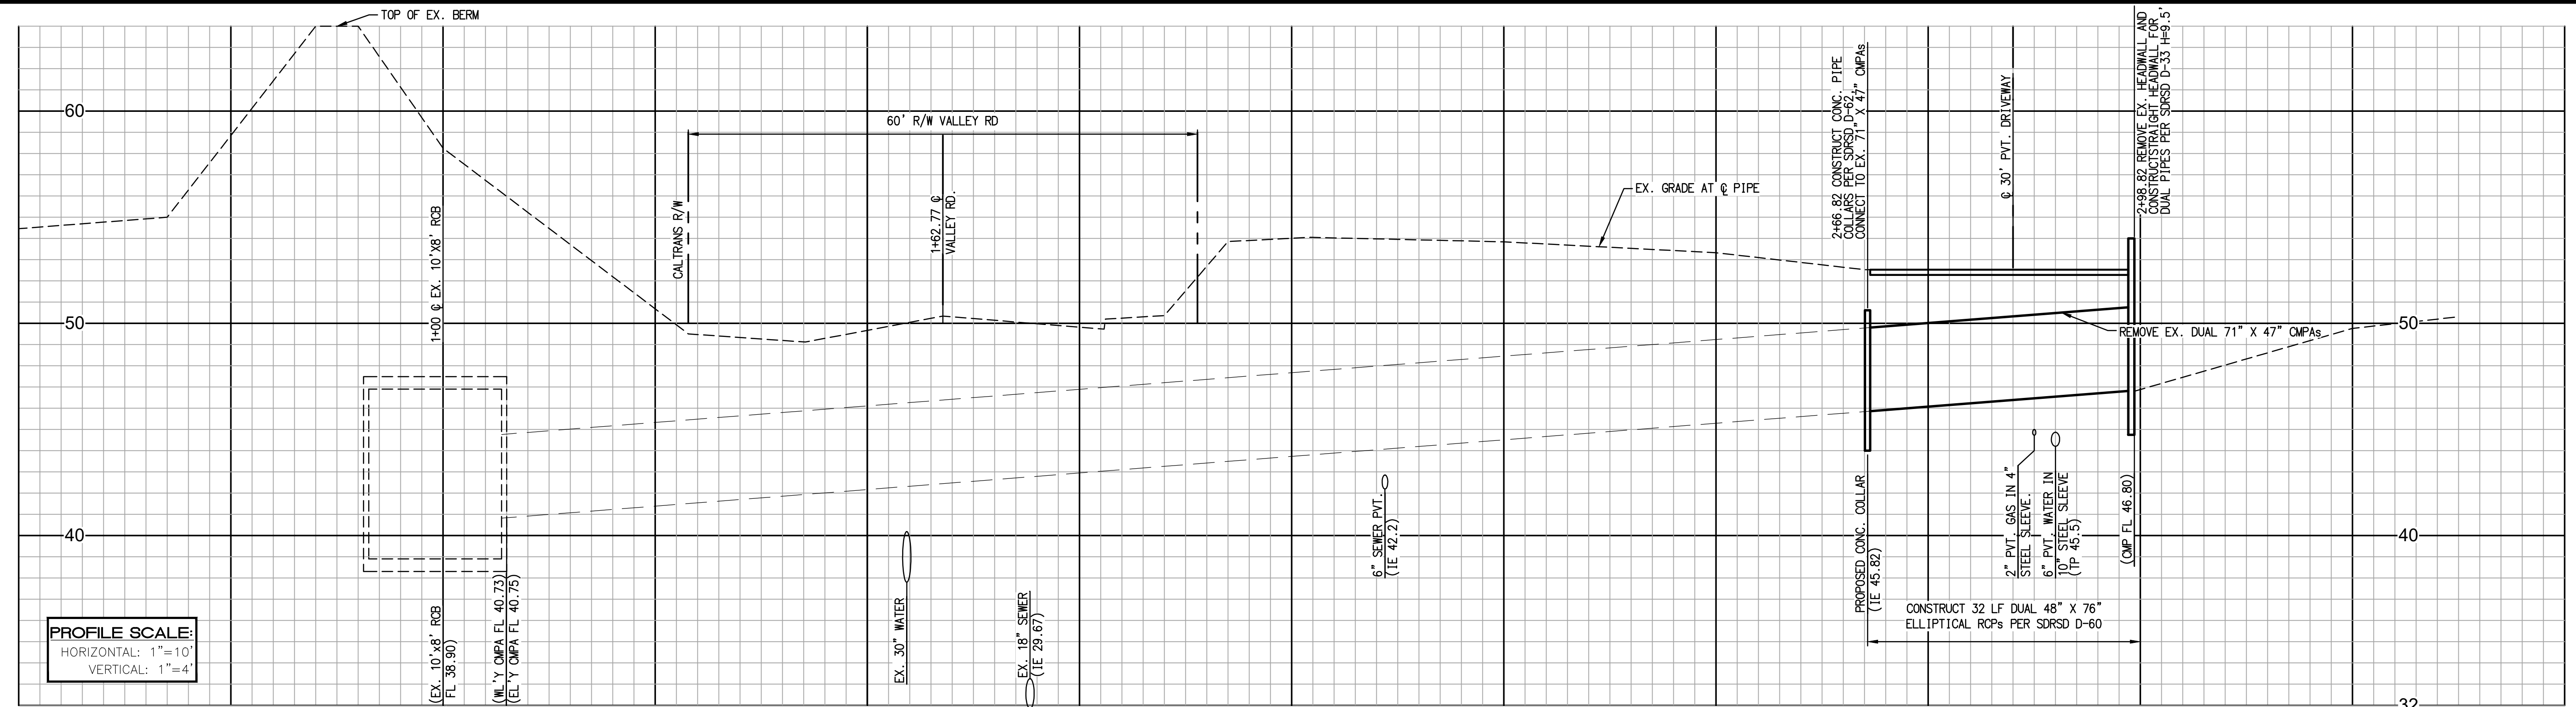

NO	BEARING/Delta	RADIUS	LENGTH	NOTE
1	N 24°35'32" W	---	30.24'	48"x76" ELLIPTICAL RCP
2	N 24°35'32" W	---	30.51'	48"x76" ELLIPTICAL RCP

NOTE: PIPE LENGTHS GIVEN TO CENTER OF STRUCTURE.

**NOTE:**  
CONTRACTOR SHALL POTHOLE AND CONFIRM LOCATIONS OF ALL AFFECTED EXISTING UTILITIES PRIOR TO CONSTRUCTION.

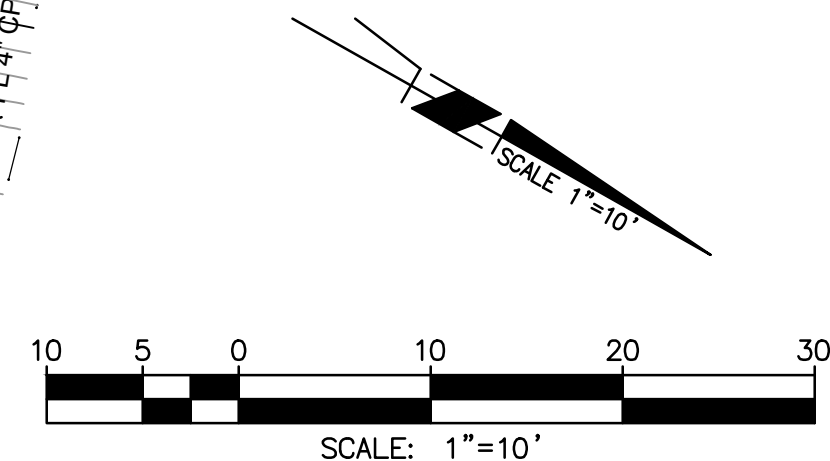

**NOTE:**  
CONTRACTOR TO TEMPORARILY RELOCATE EX. 6" PVT. WATER, 2" PVT. GAS, PVT. STREET LIGHT CONDUIT AND PVT. TELEPHONE LINES AT CULVERT CROSSING WHILE MAINTAINING SERVICE. SEE SECTION "A-A" SHEET 3.

**DECLARATION OF RESPONSIBLE CHARGE**

I HEREBY DECLARE THAT I AM THE ENGINEER OF WORK FOR THIS PROJECT, THAT I HAVE EXERCISED RESPONSIBLE CHARGE OVER THE DESIGN OF THIS PROJECT AS DEFINED IN SECTION 6703 OF THE BUSINESS AND PROFESSIONAL CODE, AND THAT THE DESIGN IS CONSISTENT WITH CURRENT STANDARDS.

I UNDERSTAND THAT THE CHECK OF THESE PROJECT DRAWINGS AND SPECIFICATIONS BY THE CITY OF NATIONAL CITY IS CONFINED TO A REVIEW ONLY AND DOES NOT RELIEVE ME AS ENGINEER OF WORK OF MY RESPONSIBILITIES FOR THE PROJECT DESIGN.

DATE: 10/22/2024

5973 AVENIDA ENCINAS, SUITE 218, CARLSBAD, CA 92008  
PHONE: 760-602-4290 WWW.STCTRAFFIC.COM

**CITY OF NATIONAL CITY**

PLANS FOR THE IMPROVEMENTS OF:  
**3131 VALLEY ROAD DRAINAGE IMPROVEMENTS IMPROVEMENT PLAN**

**CITY OF NATIONAL CITY**

DIRECTOR OF ENGINEERING AND PUBLIC WORKS

PROJECT NO. 3 SHEETS 11636-D

CIP NO. 24-21

DATE: 11/14/24



# Exhibit A - Plan Sheet